



2. 実施設計図


2-1. 配置図

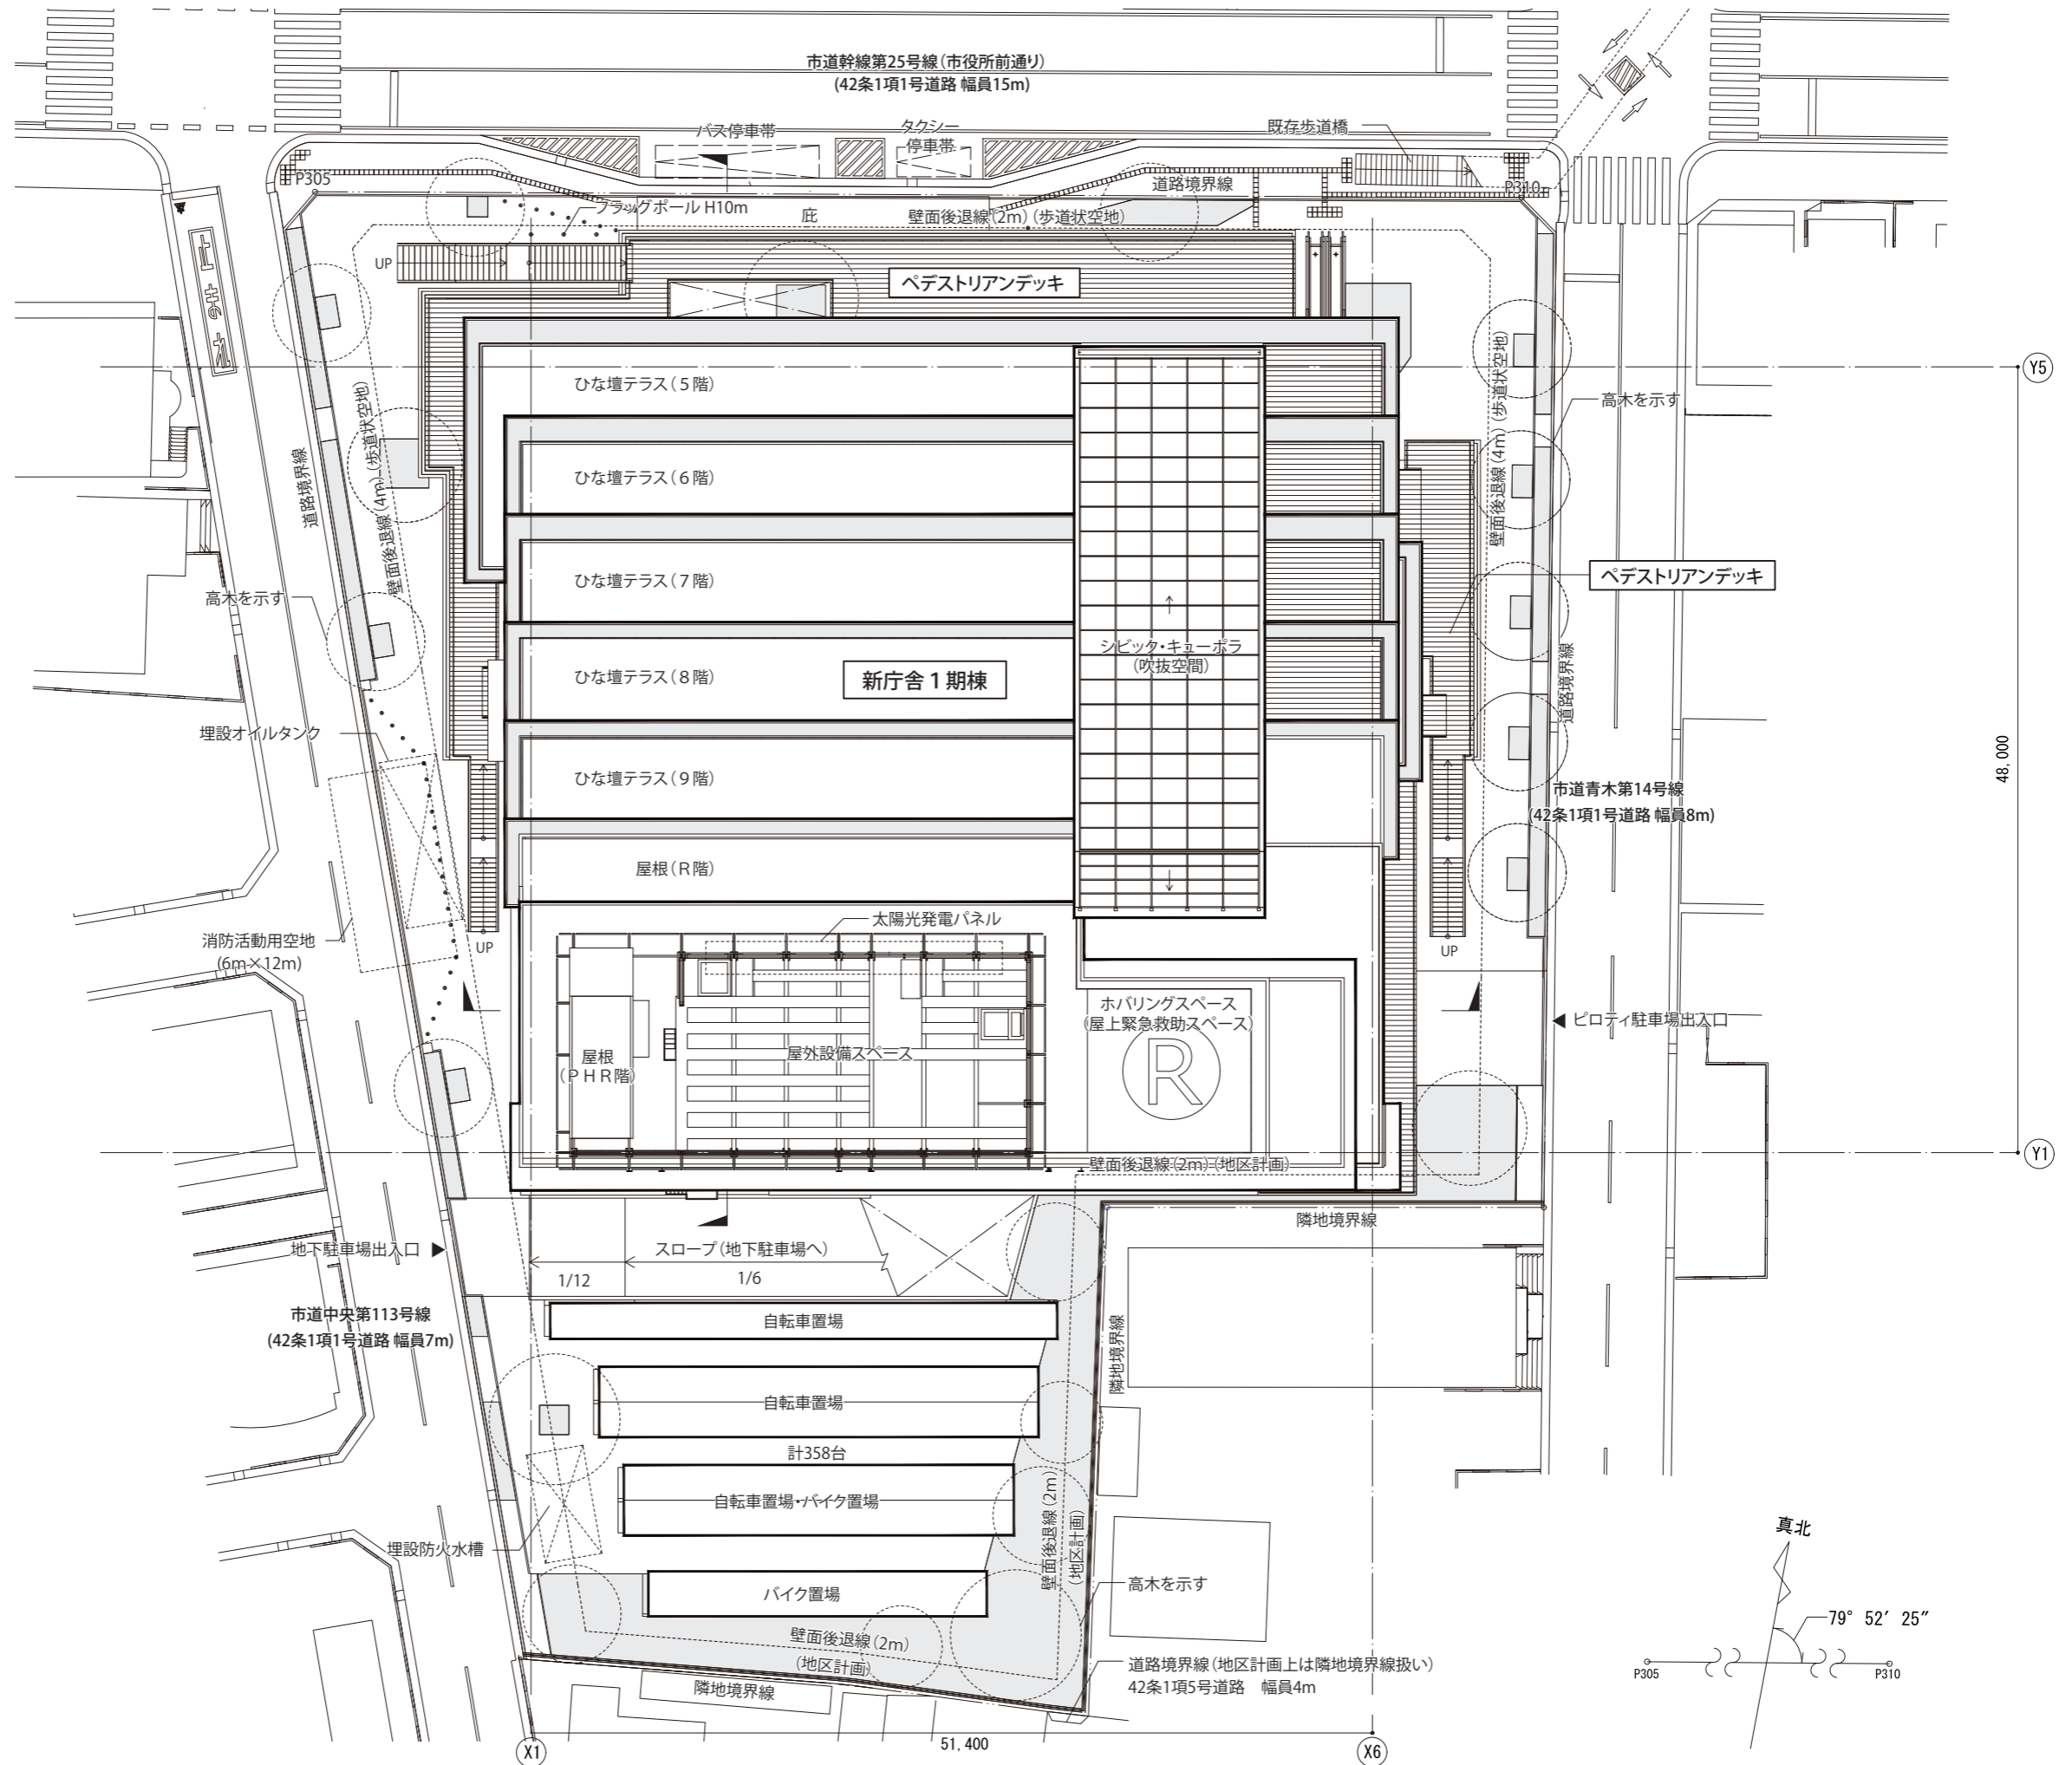


2-2. 各階平面図 (地下1階)

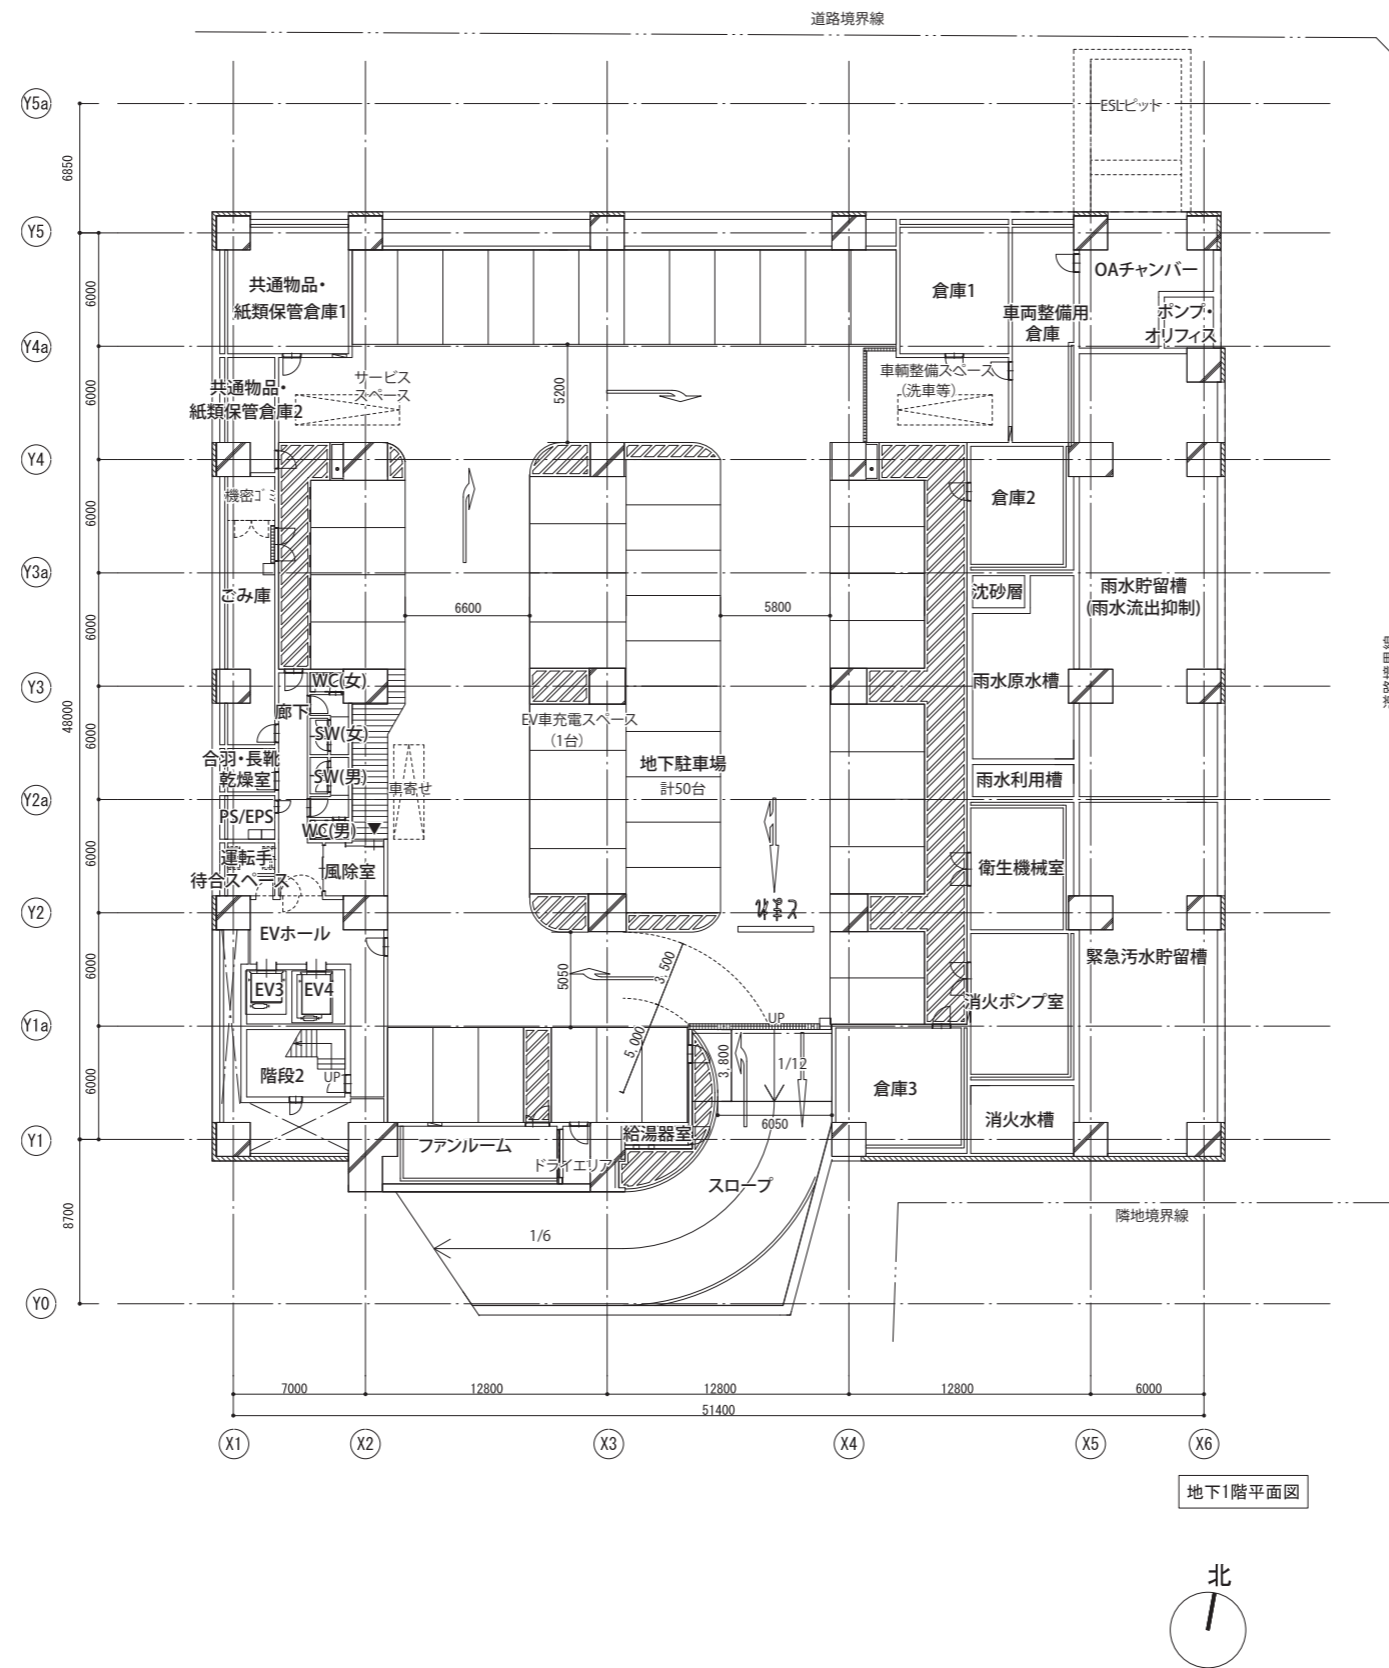



2-2. 各階平面図 (1階)

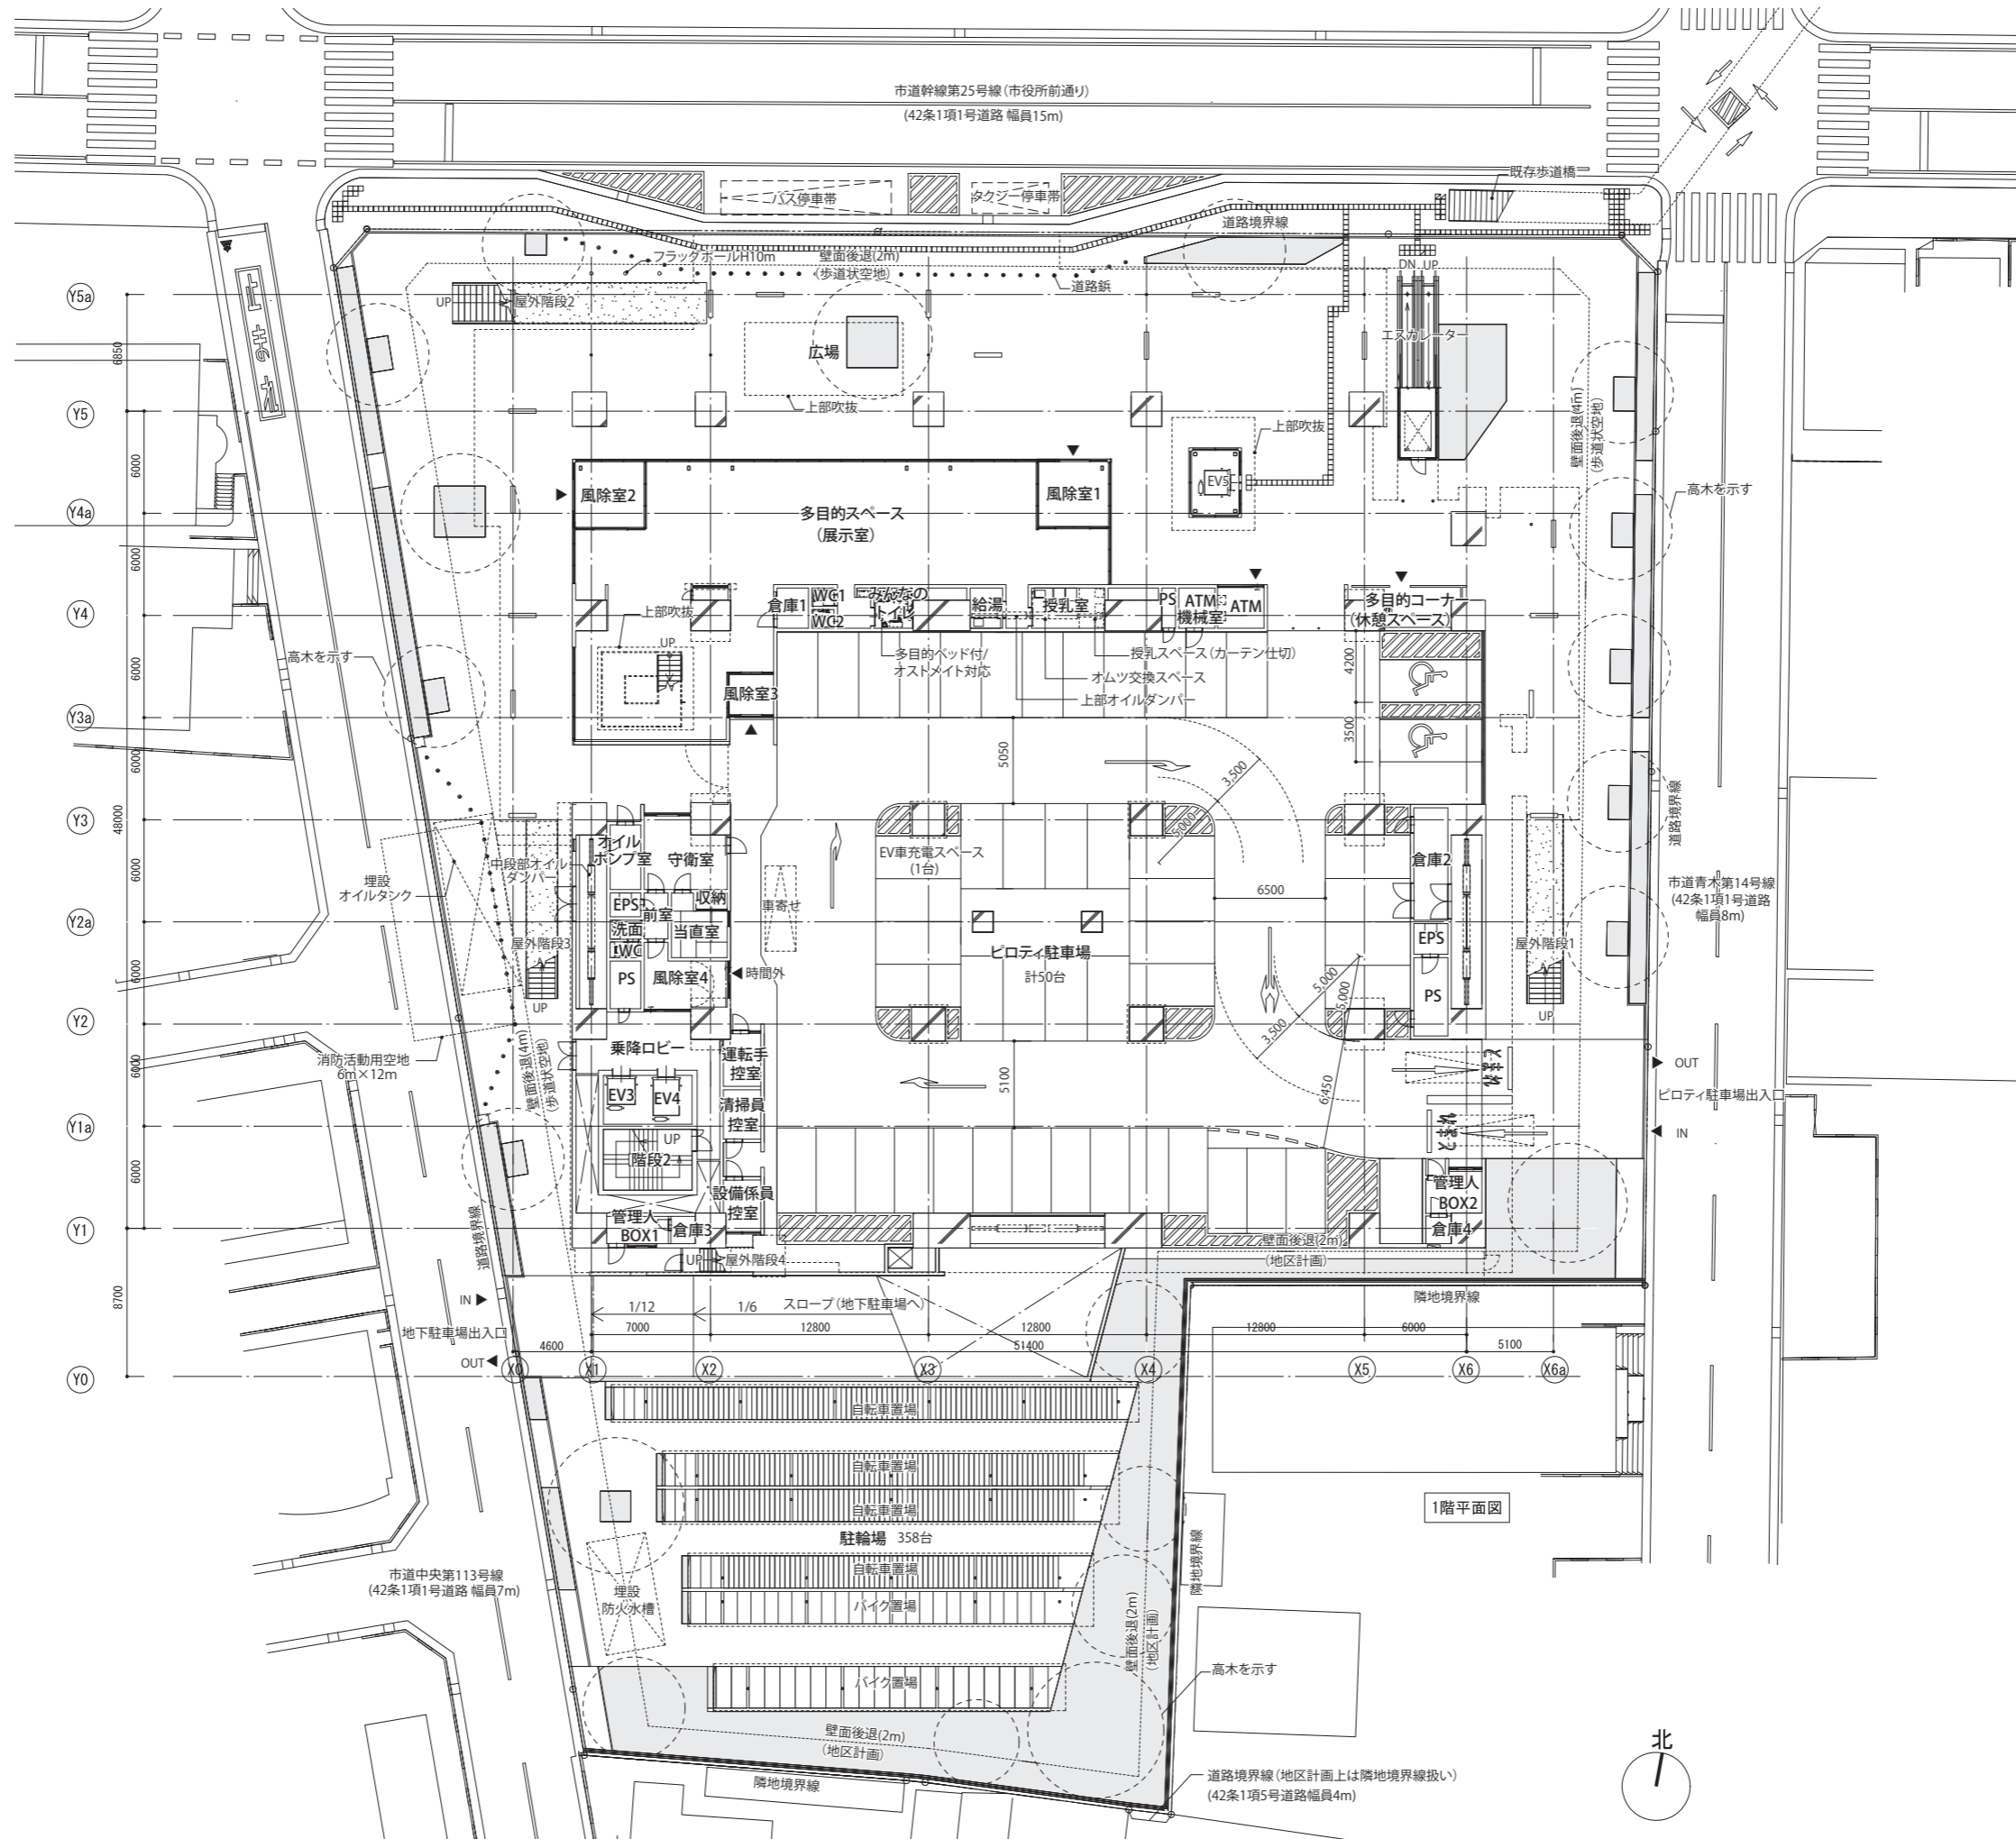



2-2. 各階平面図 (2階)

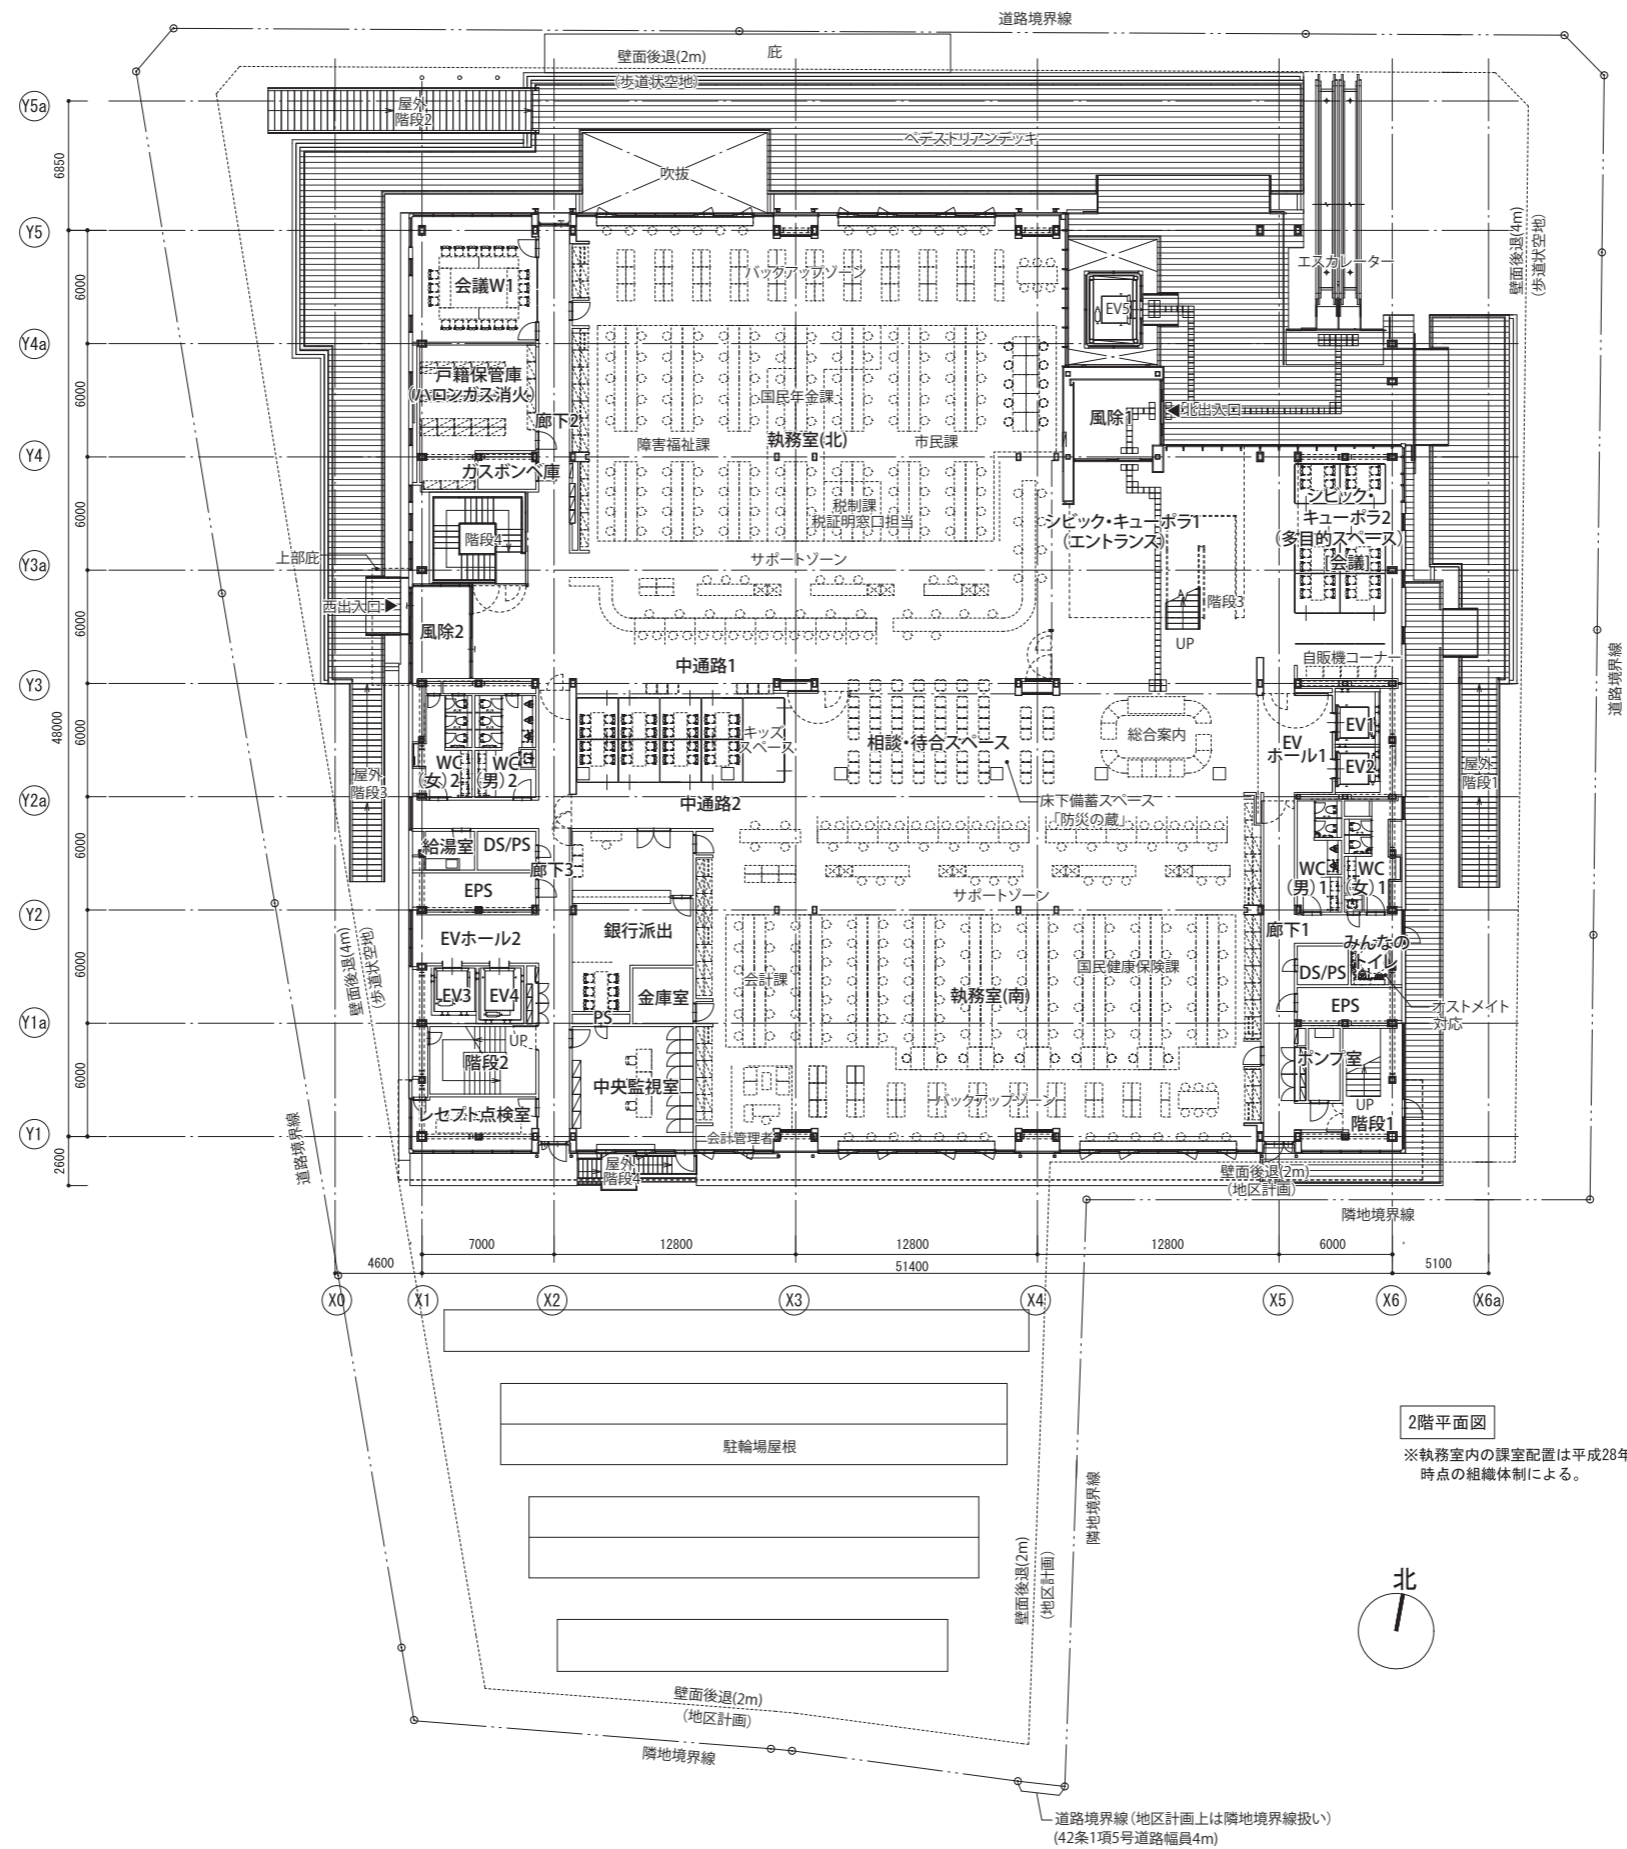


2-2. 各階平面図 (3階・4階)

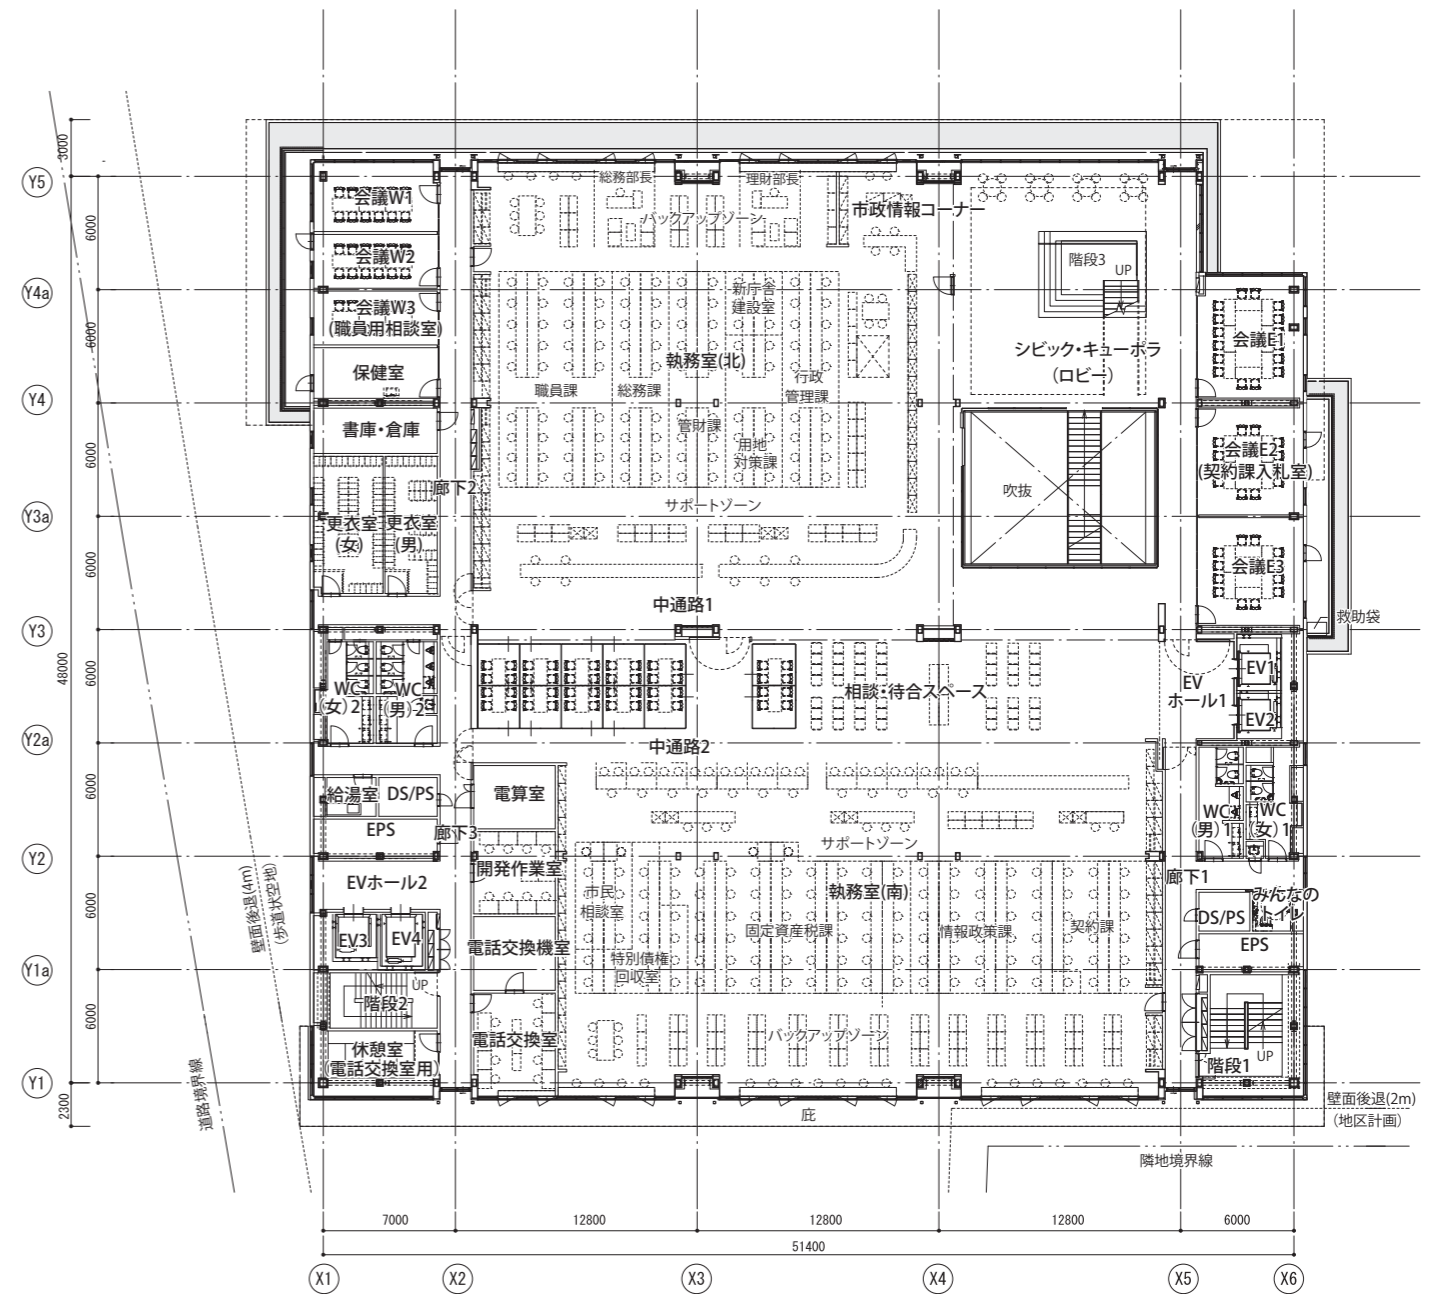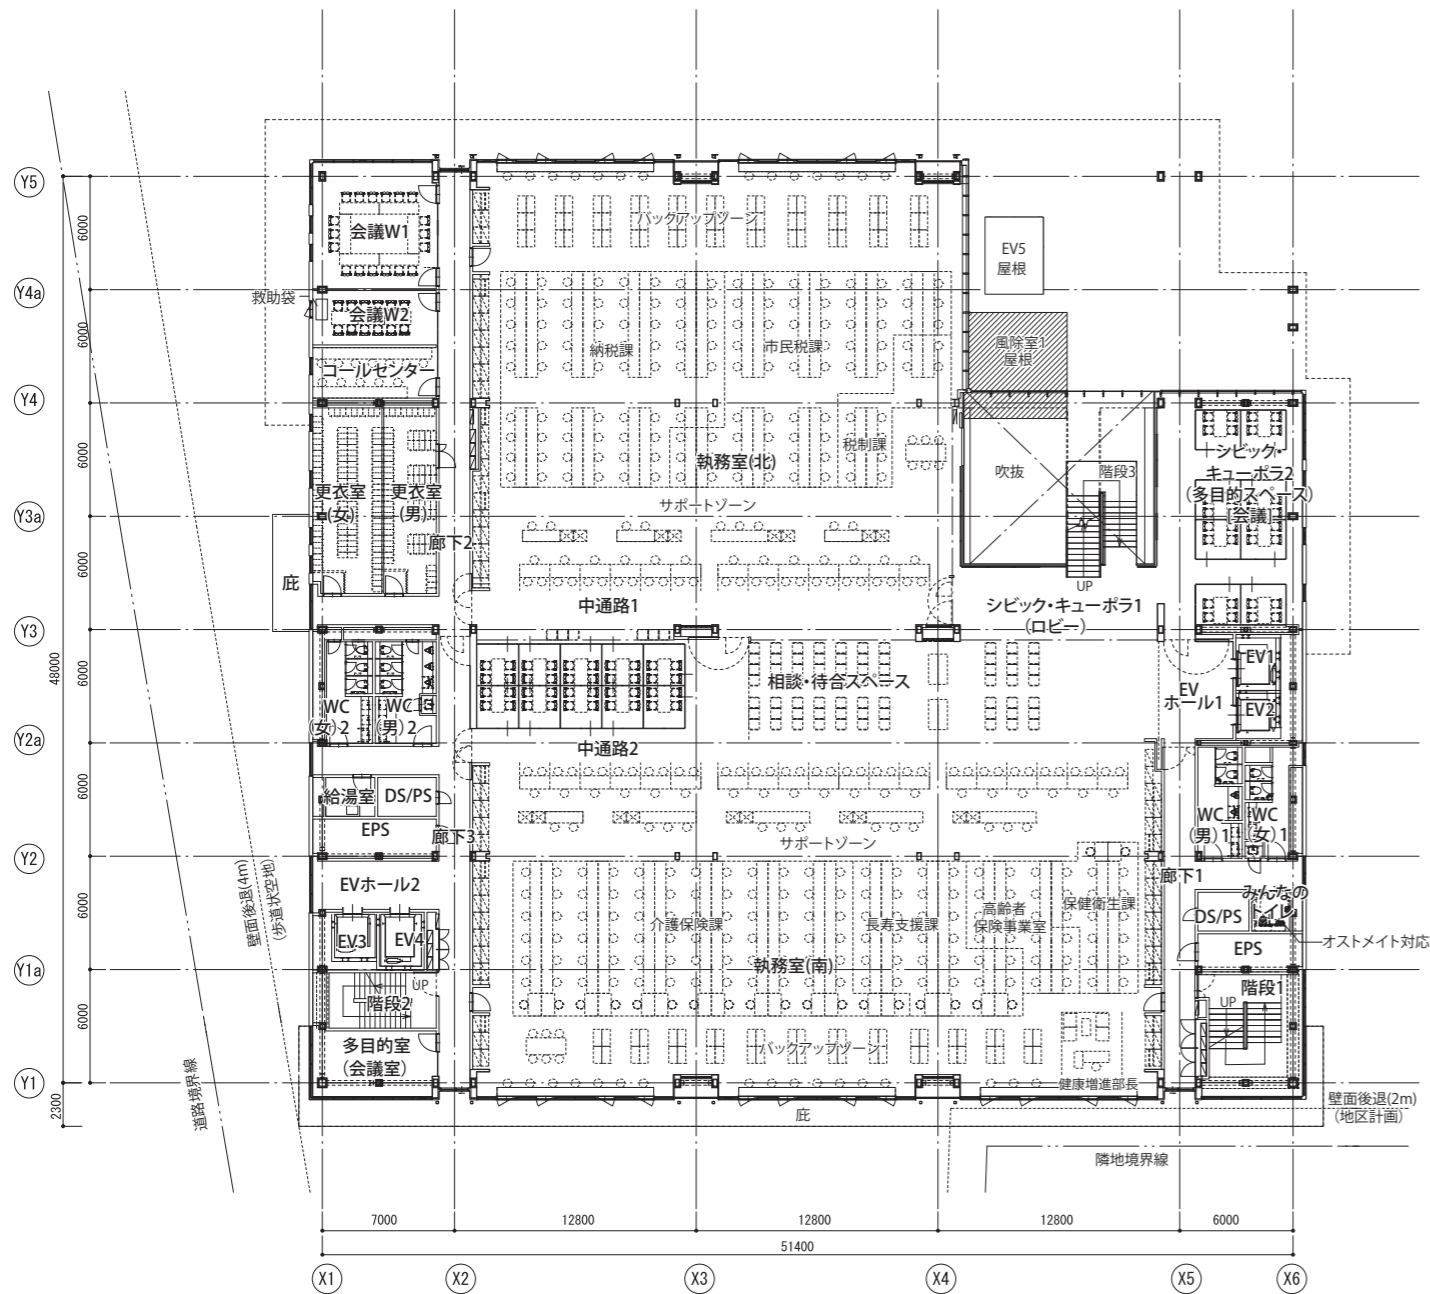

2-2. 各階平面図 (5階・6階)

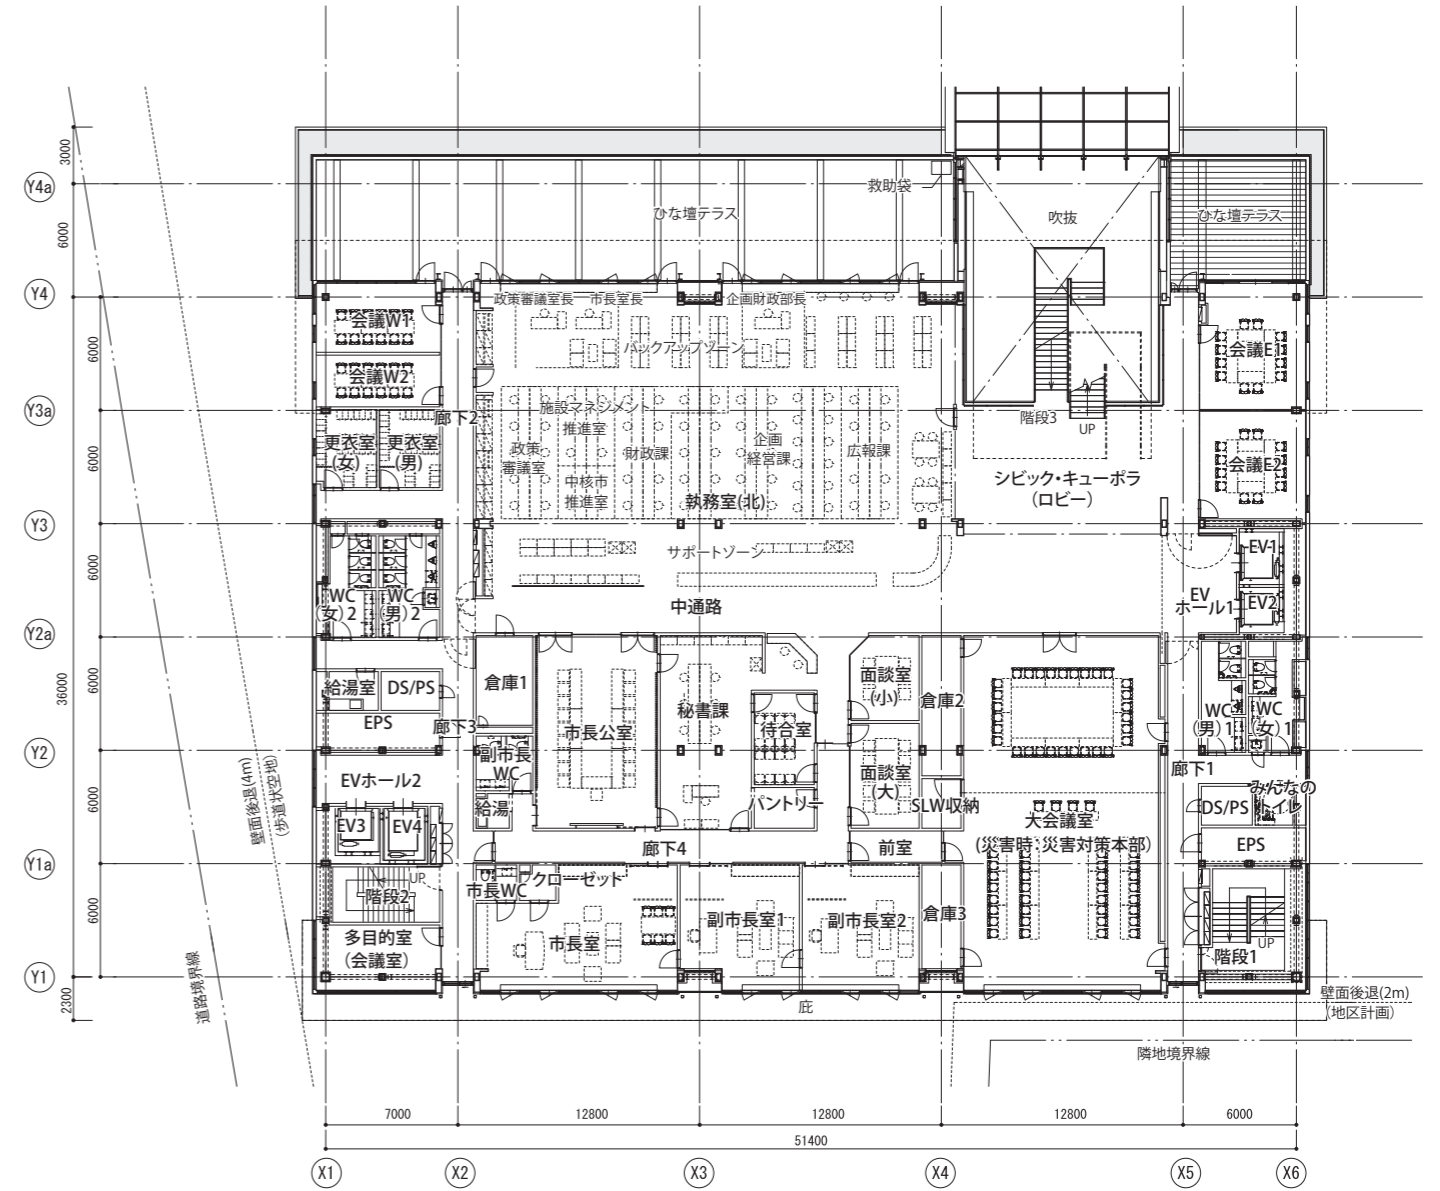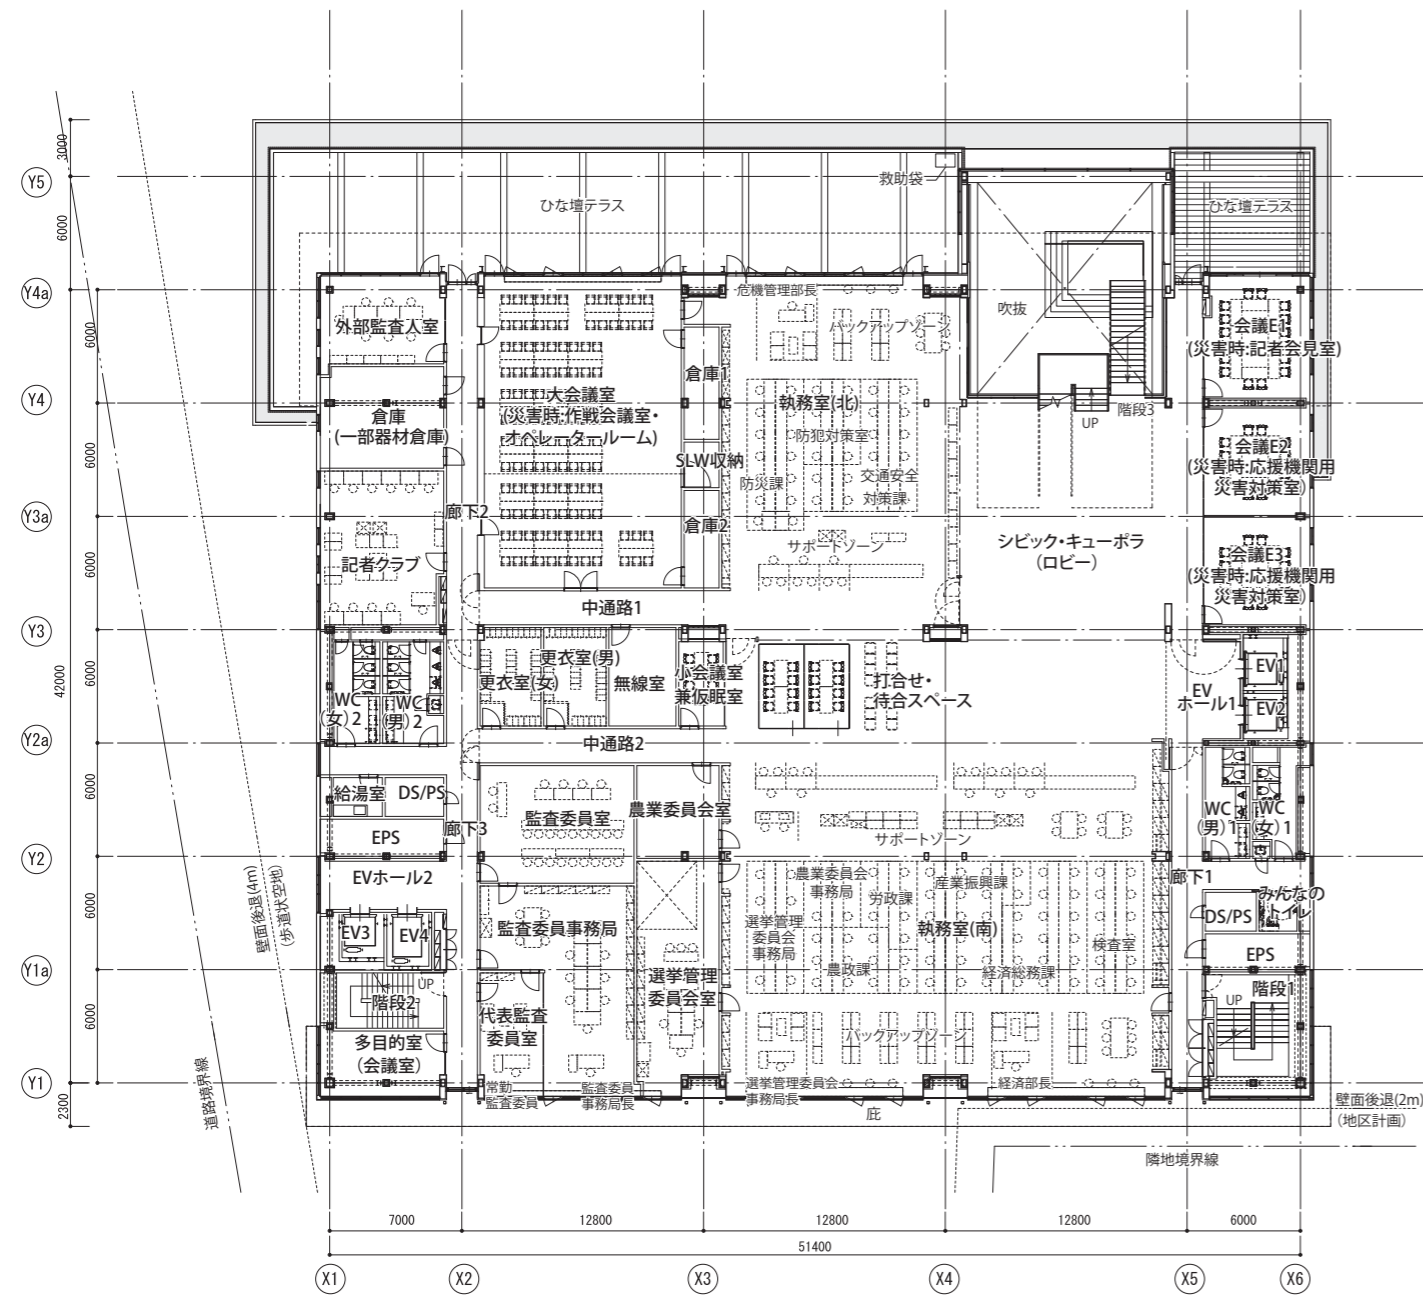


2-2. 各階平面図 (7階・8階)

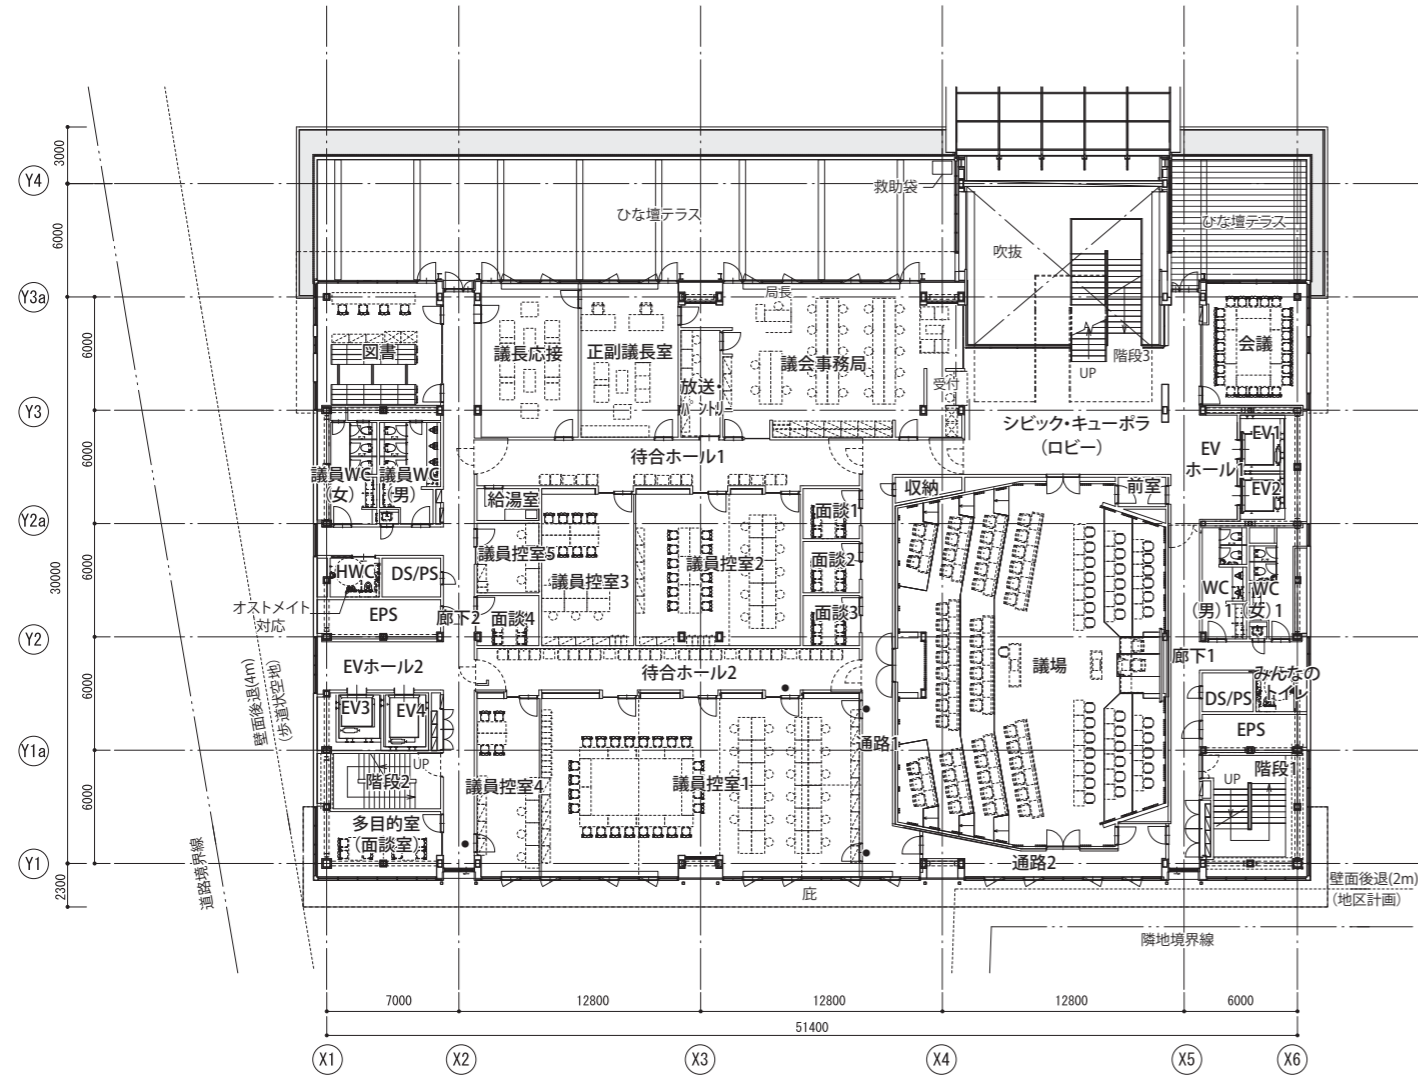

7階平面図

●：議員控室を細分化した際に、
出入口として使用する扉（将来対応）

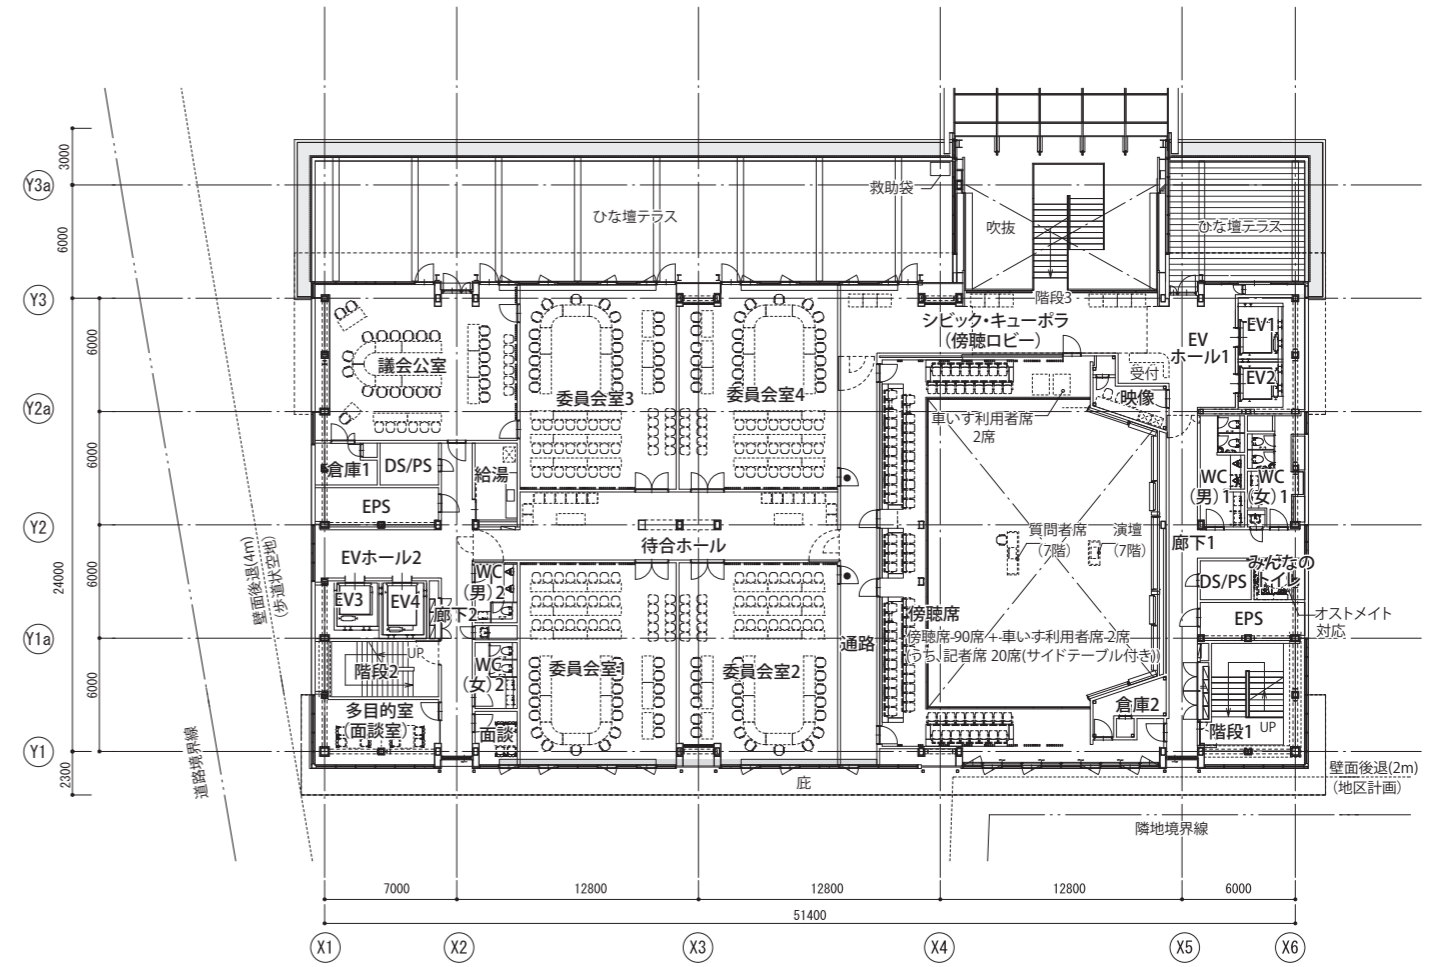

8階平面図

●：避難用扉（非常時のみ）



2-2. 各階平面図 (9階・R階・PHR階)

