


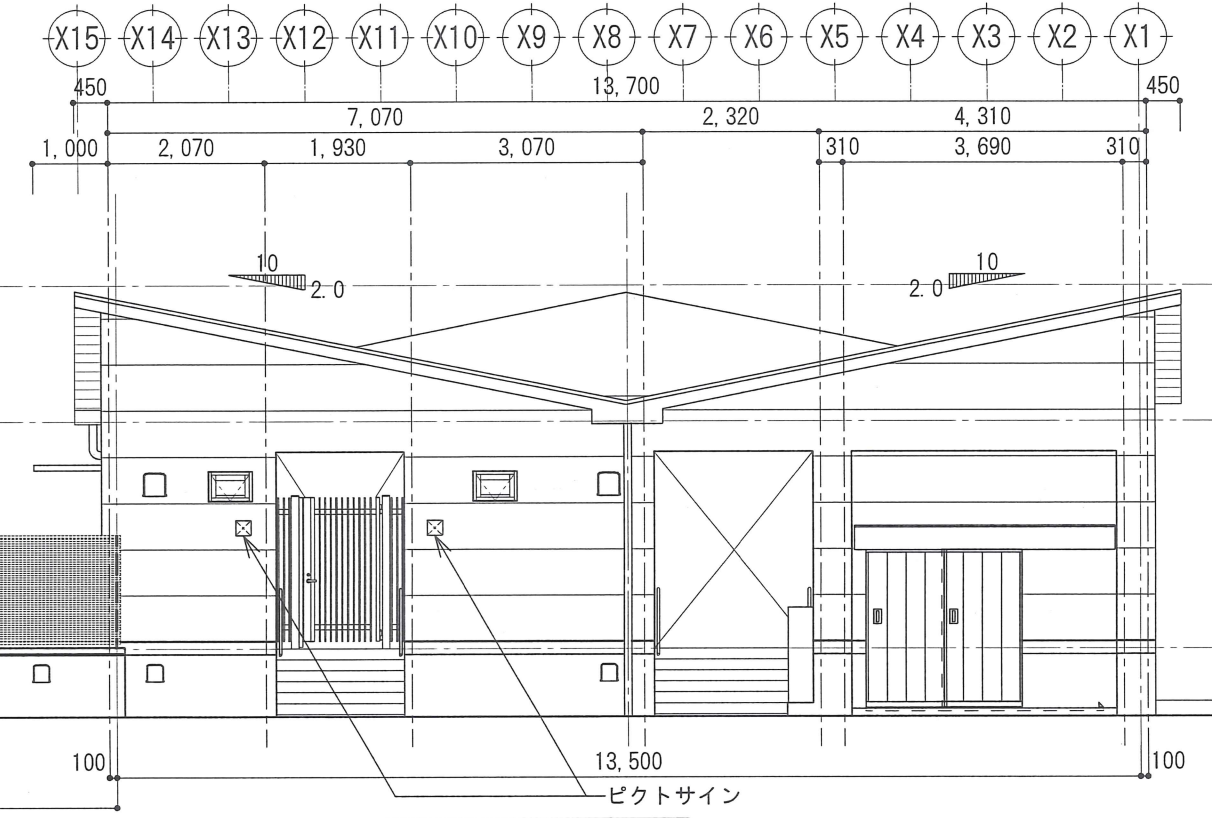
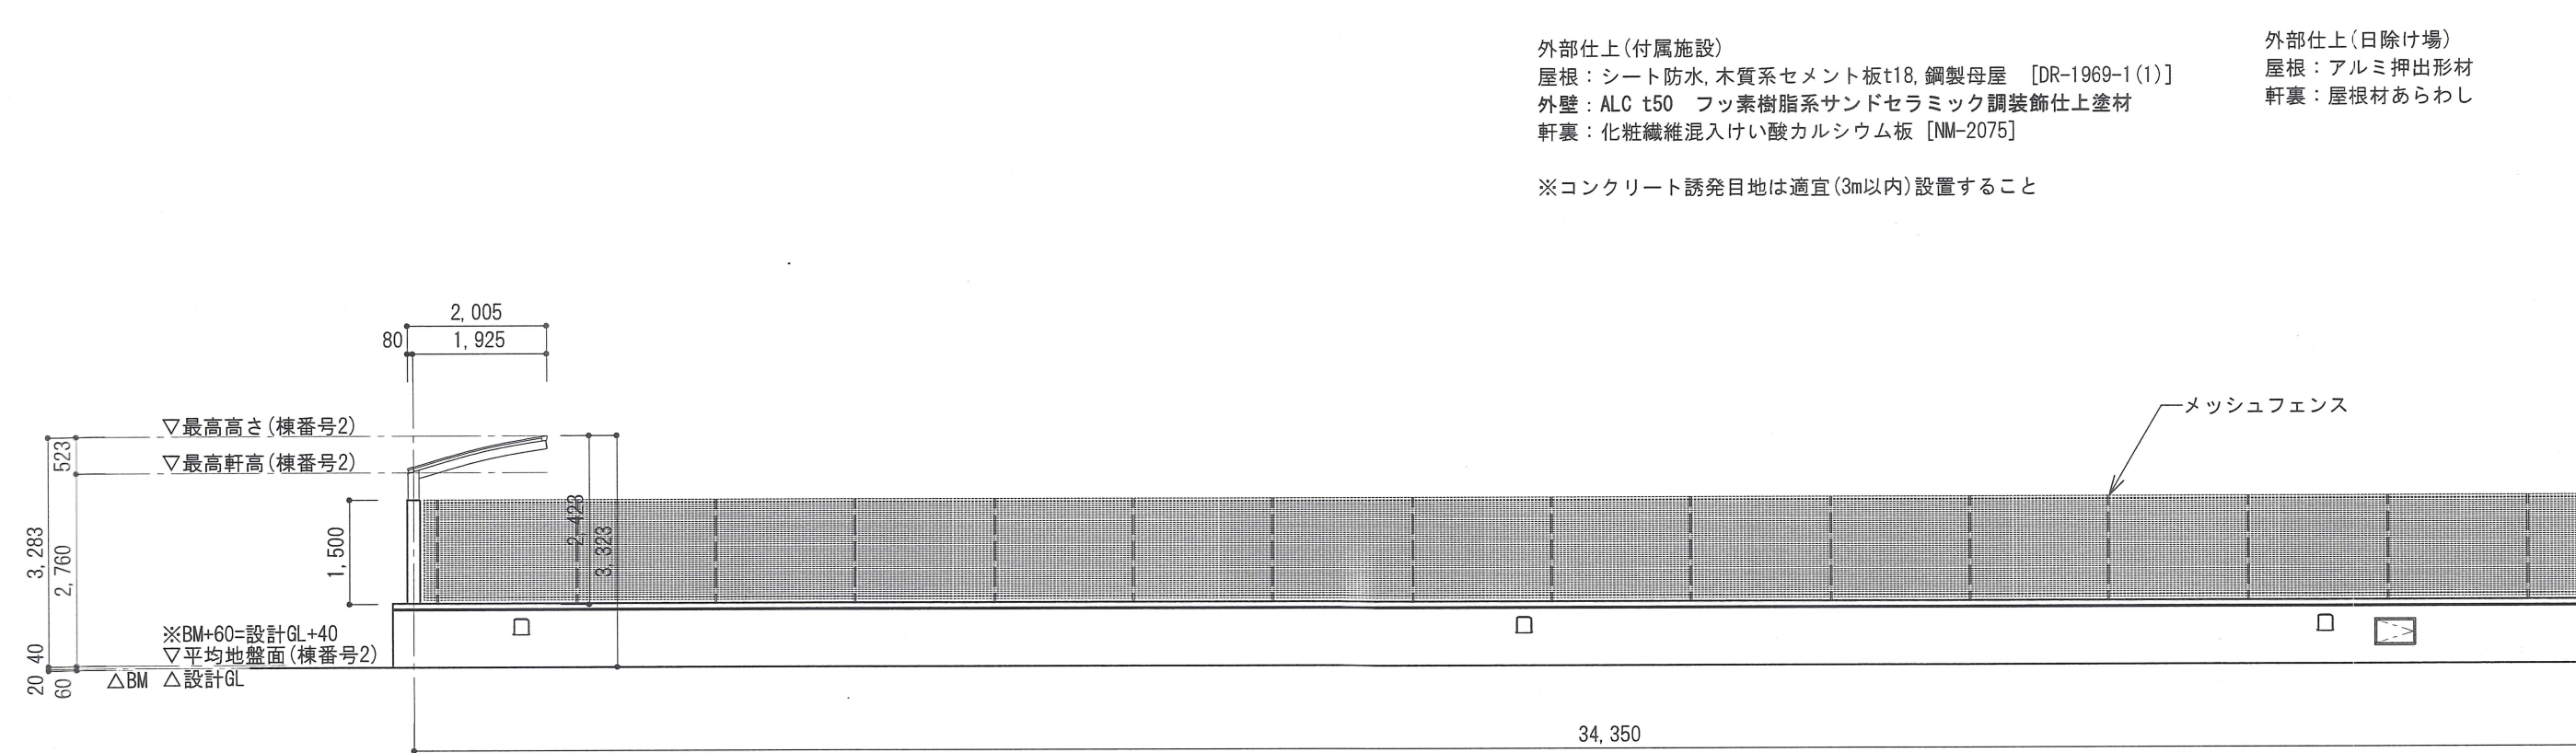
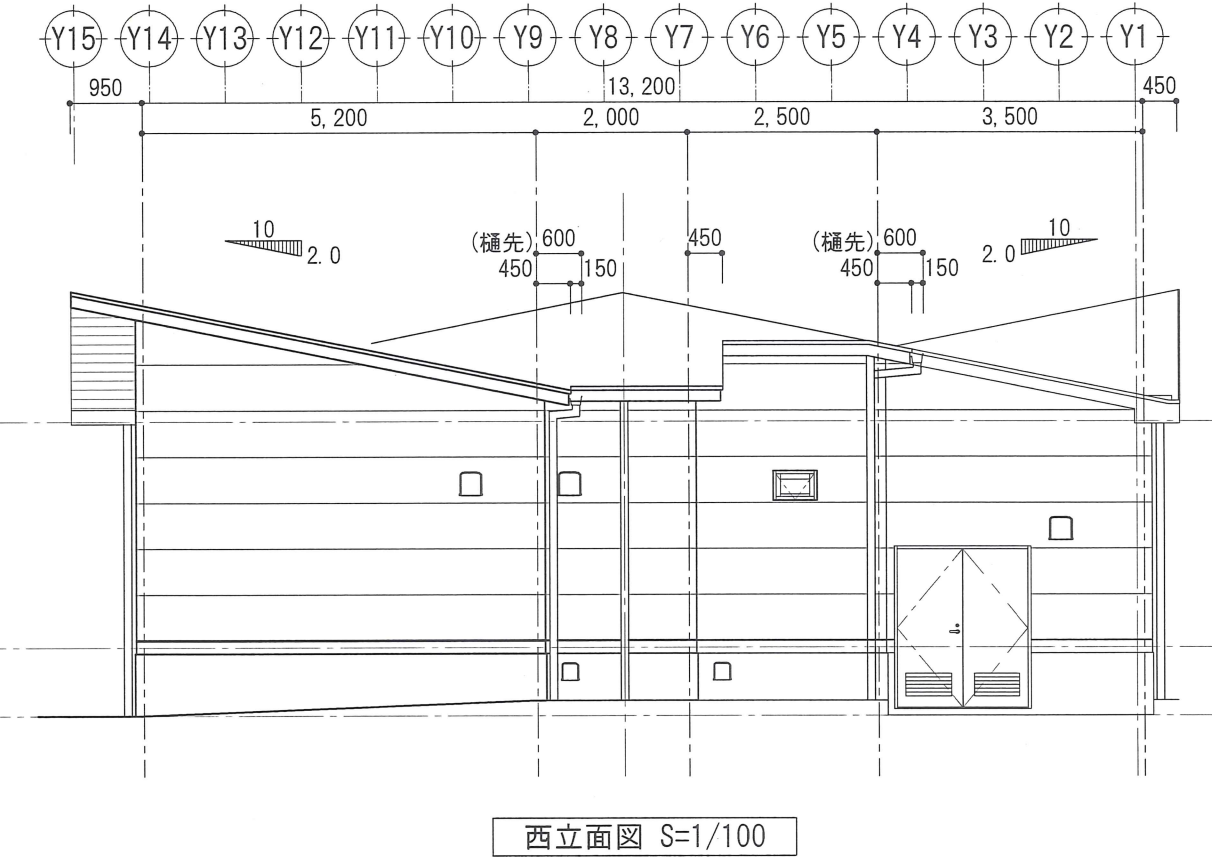
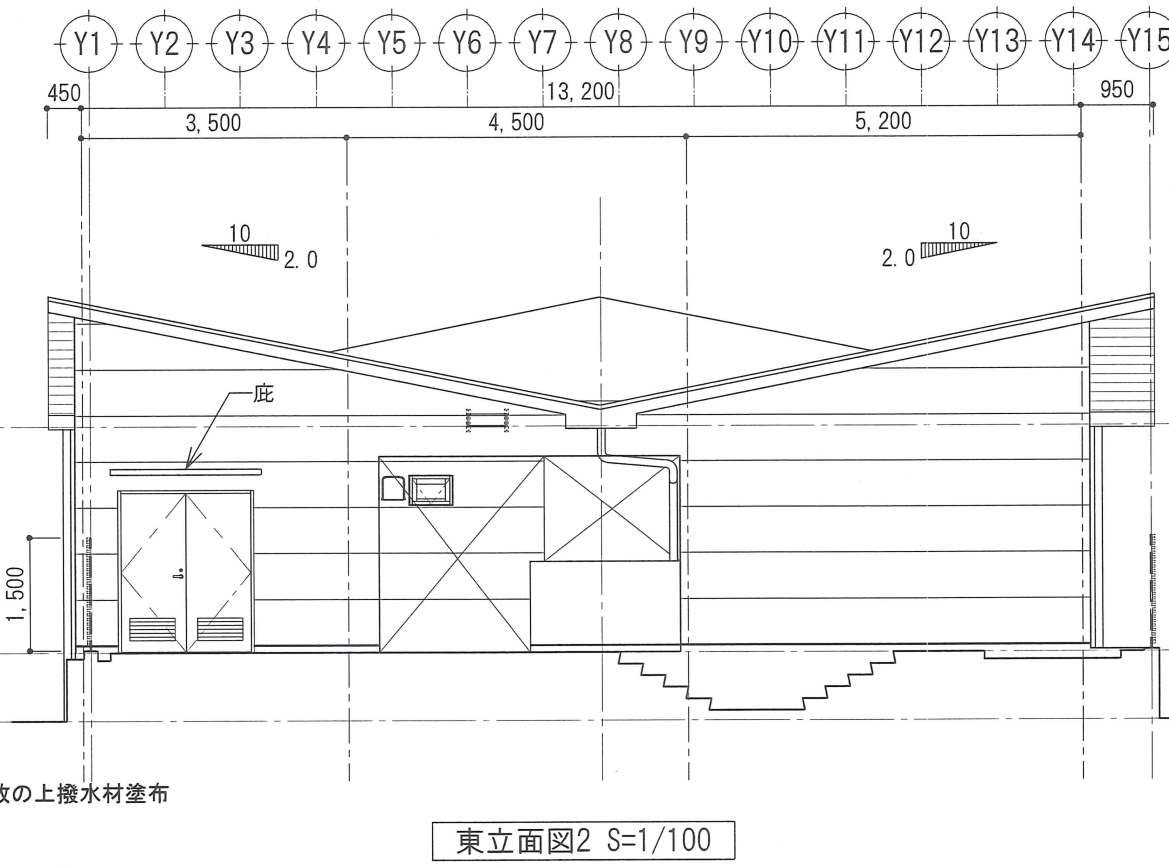
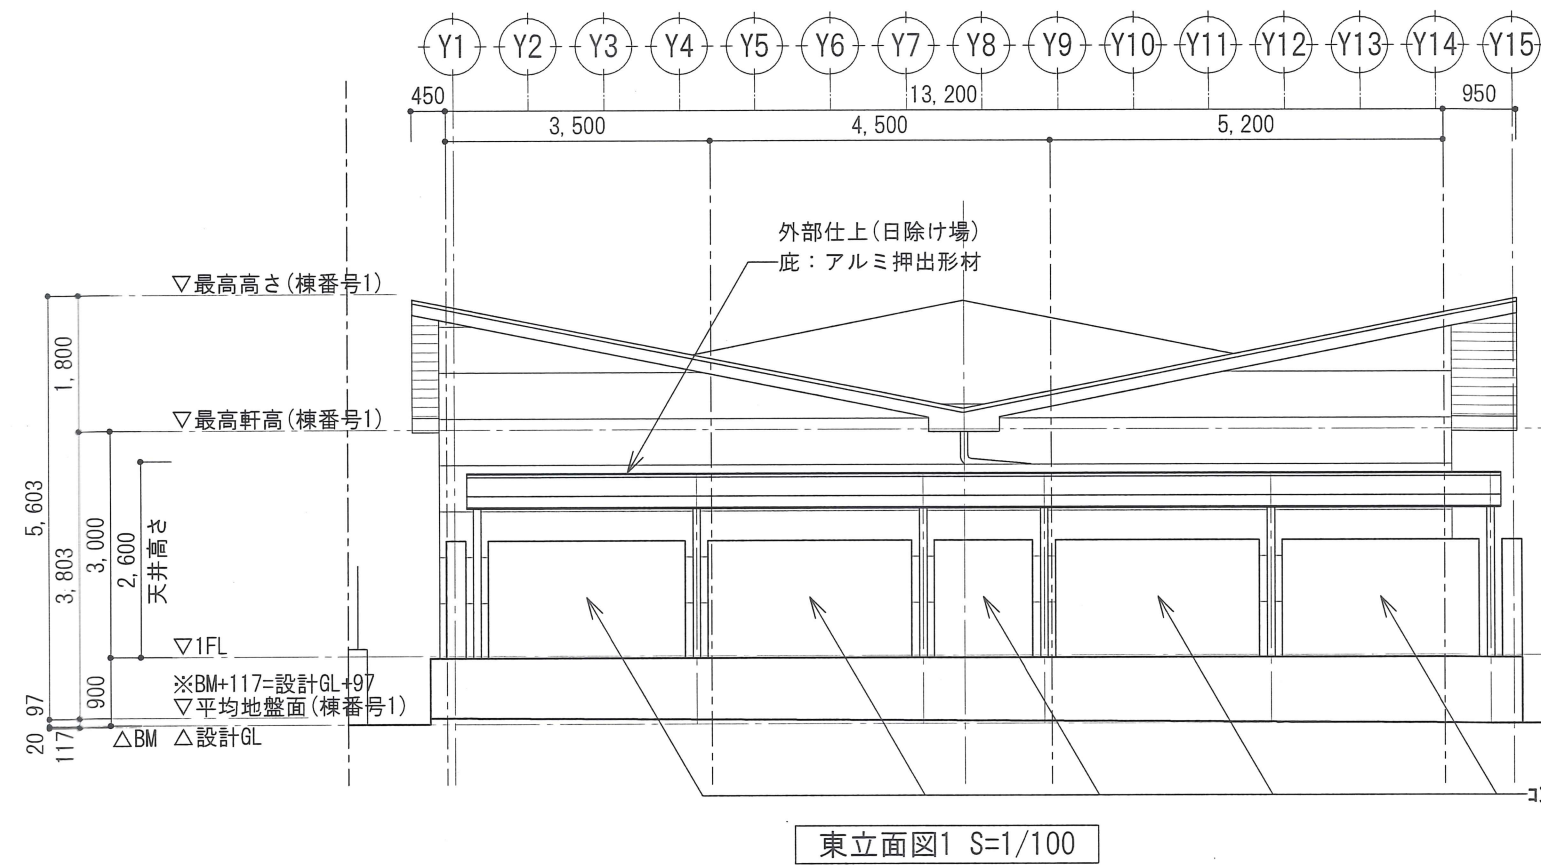


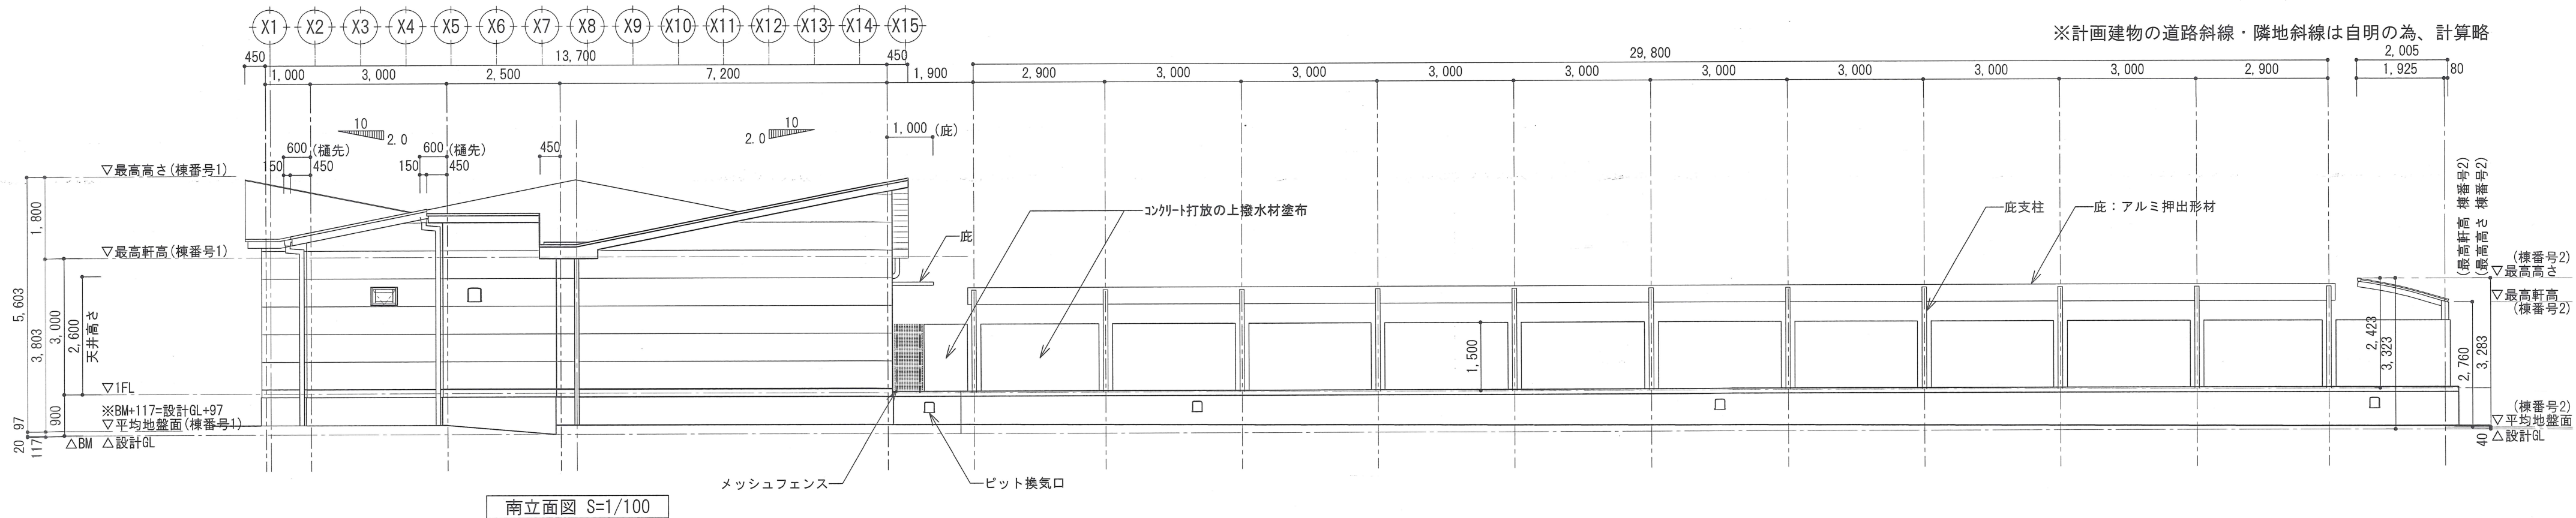


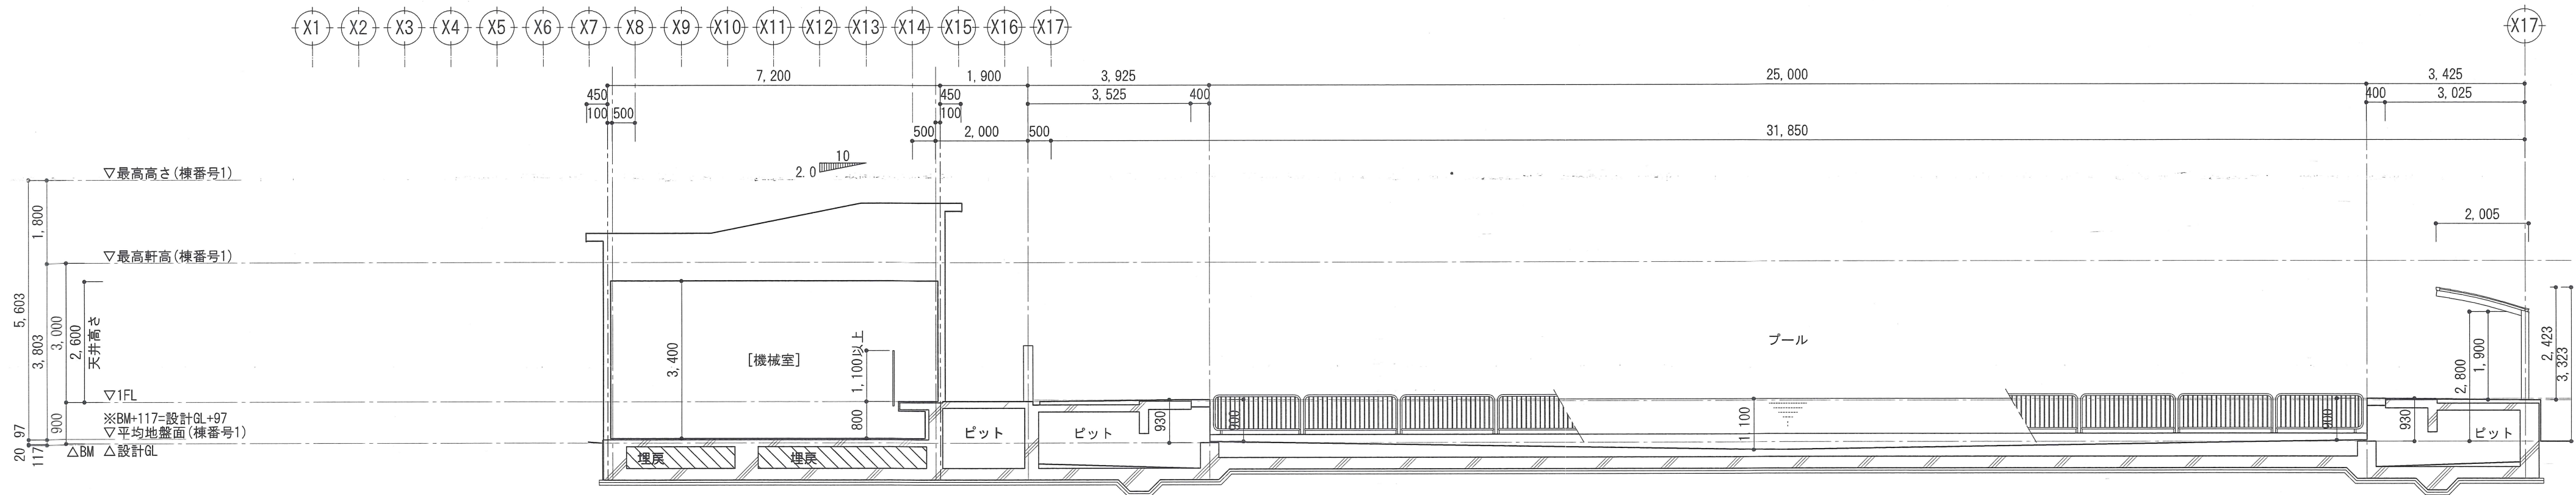


断面図1 S=1/100

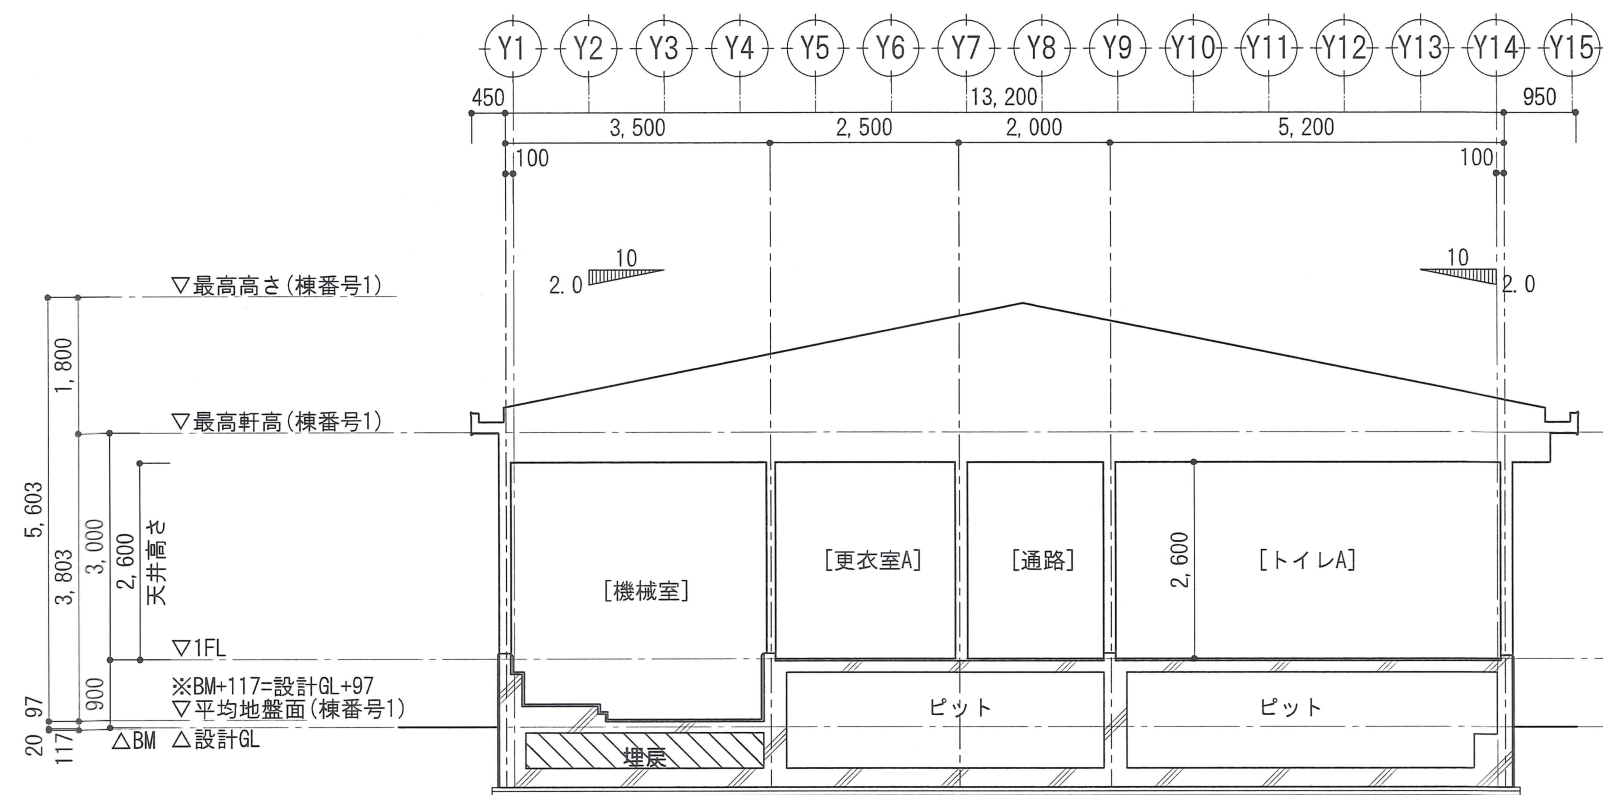


断面図2 S=1/100

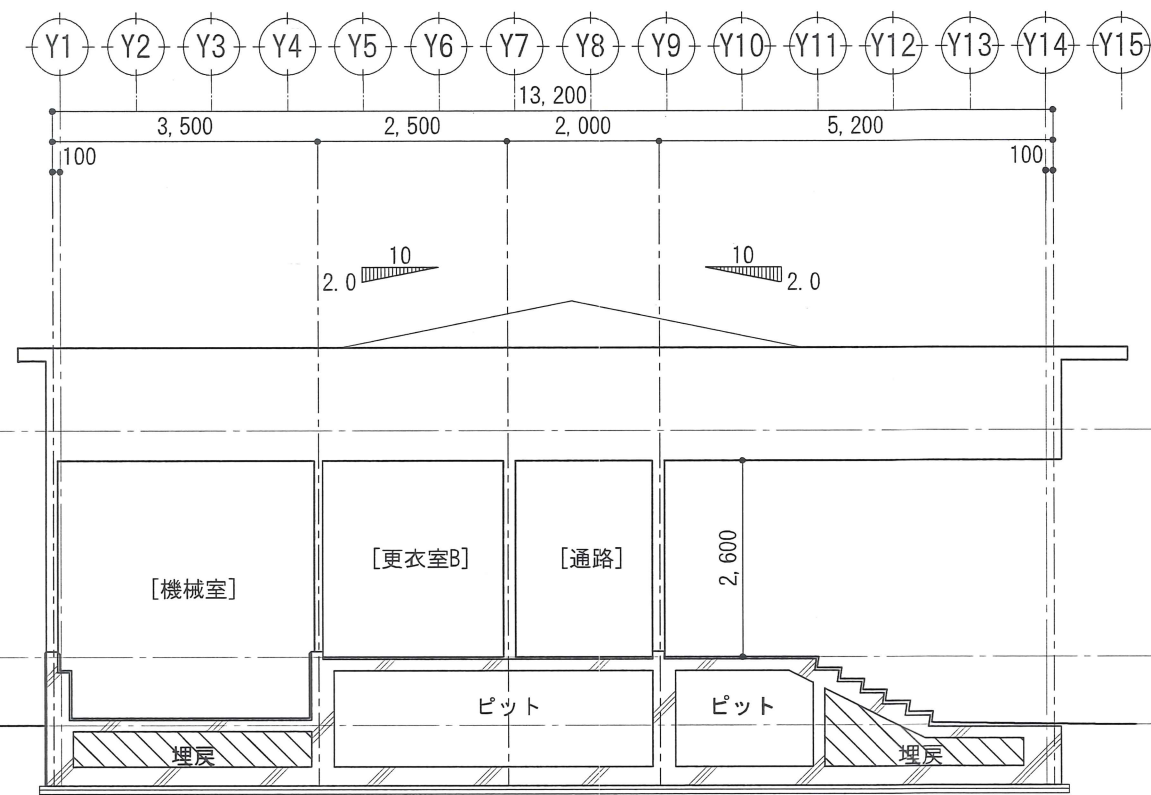

断面図3 S=1/100

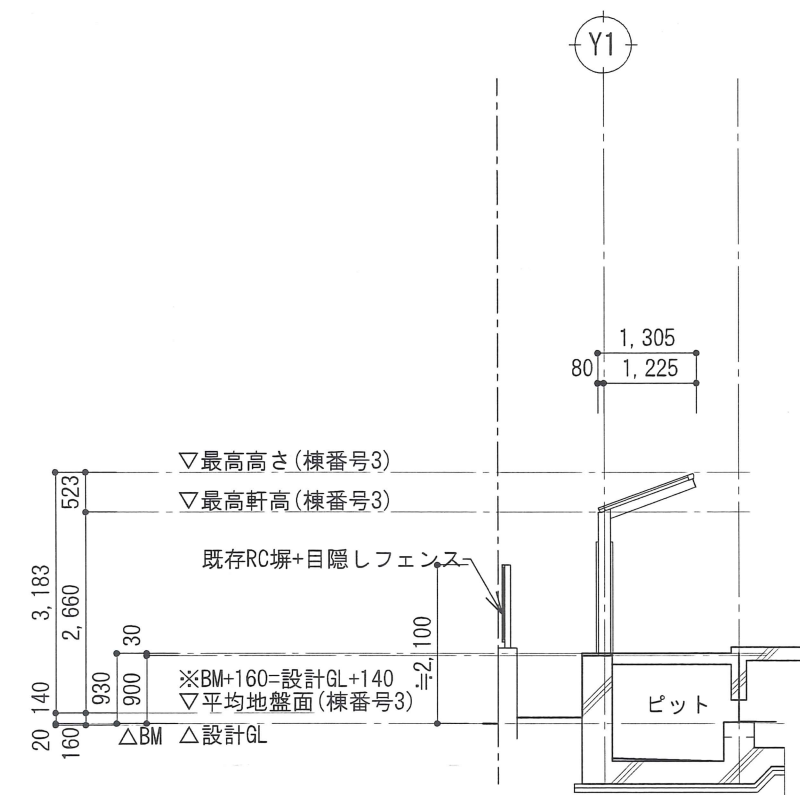

断面図4 S=1/100

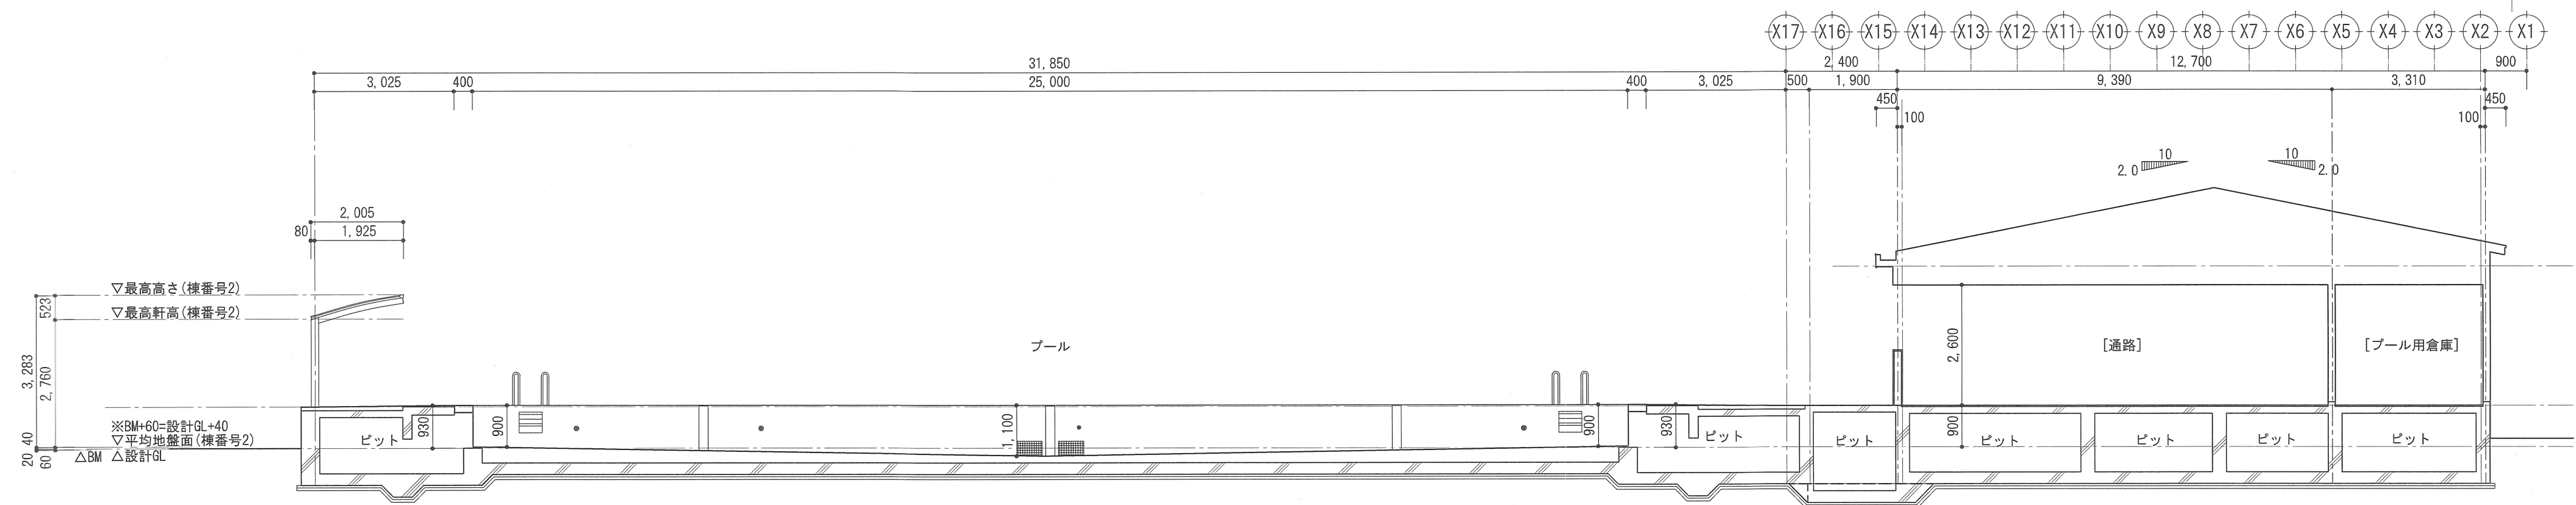

断面図5 S=1/100

notes	決 裁 印	川口市 - 7. 10. 17 建築課	IRIE 株式会社 江総合計画事務所 埼玉県川口市上青木2-22-24 TEL048-266-8666 一級建築士事務所 埼玉県知事登録第(8)1730号 一級建築士 江口満志 大臣登録第149106号	project	芝小学校プール改築工事	scale	S=1/100 (A2) (A3版:71%)	dr
				title	断面図	n.o.		