


IX (世界測地系) 埼玉県川口市境界確定図

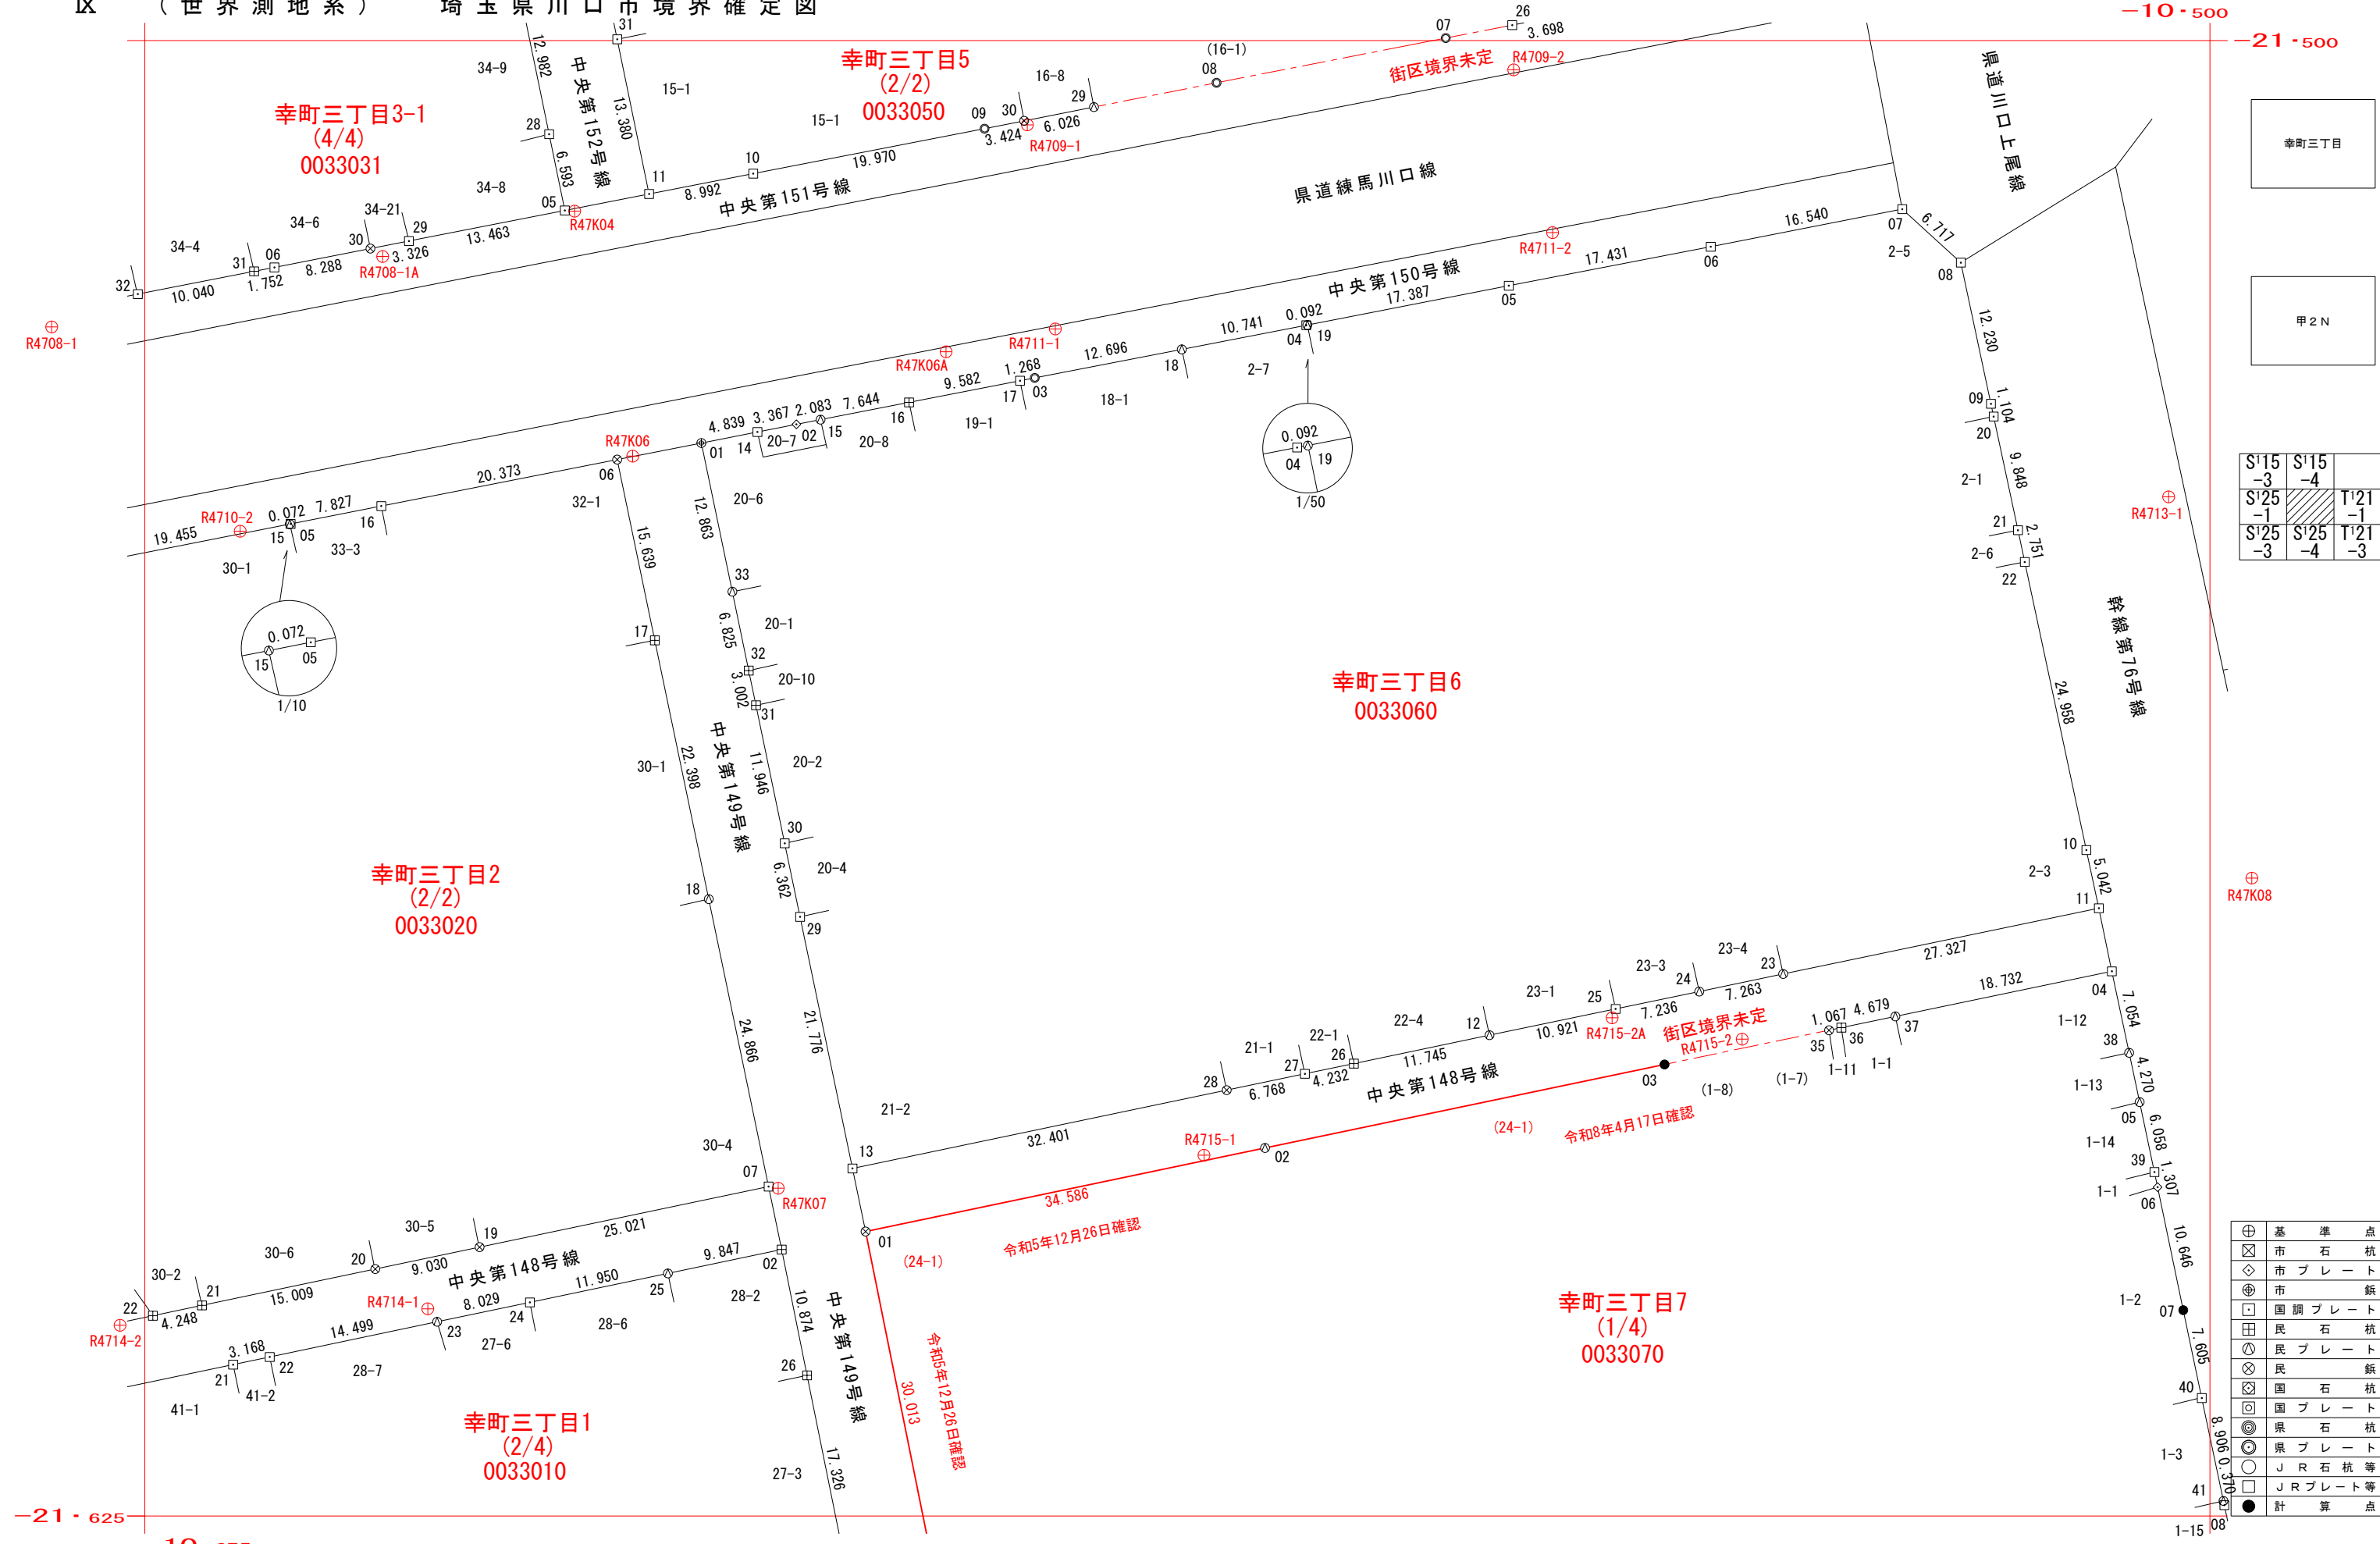

幸町三丁目

甲2N

S'15-3	S'15-4	T'21-1
S'25-1	S'25-4	T'21-1
S'25-3	S'25-4	T'21-3

⊕	基準点
⊗	市石杭
◇	市プレート
⊕	市鉄
⊕	国調プレート
⊗	民石杭
⊗	民プレート
⊗	民鉄
⊗	国石杭
⊗	国プレート
⊗	県石杭
⊗	県プレート
⊗	JR石杭等
⊗	JRプレート等
●	計算点

※街区境界調査が完了した後に確定した筆は、確認日を記入し、赤実線・赤文字で表記する。

川 S'25-2	2022. 12 調査
1:500	2023. 1 測図

座標一覧表

点名	X座標	Y座標
0033010		
0033010-02	-21602.423	-10621.043
0033010-21	-21612.174	-10667.528
0033010-22	-21611.523	-10664.427
0033010-23	-21608.546	-10650.236
0033010-24	-21606.898	-10642.377
0033010-25	-21604.444	-10630.681
0033010-26	-21613.082	-10618.889
0033020		
0033020-05	-21540.952	-10662.650
0033020-06	-21535.502	-10634.981
0033020-07	-21597.085	-10622.150
0033020-15	-21540.966	-10662.721
0033020-16	-21539.439	-10654.970
0033020-17	-21550.813	-10631.791
0033020-18	-21572.741	-10627.222
0033020-19	-21602.222	-10646.639
0033020-20	-21604.076	-10655.477
0033020-21	-21607.157	-10670.167
0033020-22	-21608.030	-10674.325
0033031		
0033031-05	-21514.395	-10639.416
0033031-06	-21519.219	-10664.026
0033031-28	-21507.937	-10640.746
0033031-29	-21516.984	-10652.628
0033031-30	-21517.624	-10655.892
0033031-31	-21519.555	-10665.746
0033031-32	-21521.479	-10675.600
0033050		
0033050-07	-21499.789	-10564.765
0033050-08	-21503.580	-10584.189
0033050-09	-21507.470	-10603.848
0033050-10	-21511.277	-10623.452
0033050-11	-21513.000	-10632.278
0033050-26	-21498.695	-10559.133
0033050-29	-21505.636	-10594.577
0033050-30	-21506.806	-10600.489
0033050-31	-21499.895	-10634.977
0033060		
0033060-01	-21534.100	-10627.845
0033060-02	-21532.515	-10619.793
0033060-03	-21528.579	-10599.594
0033060-04	-21524.122	-10576.584
0033060-05	-21520.772	-10559.428
0033060-06	-21517.469	-10542.312
0033060-07	-21514.286	-10526.081
0033060-08	-21518.813	-10521.118
0033060-09	-21530.775	-10518.568
0033060-10	-21568.582	-10510.480
0033060-11	-21573.512	-10509.419

座標一覧表

点名	X座標	Y座標
0033060		
0033060-12	-21584.263	-10561.061
0033060-13	-21595.557	-10615.040
0033060-14	-21533.165	-10623.097
0033060-15	-21532.116	-10617.748
0033060-16	-21530.654	-10610.245
0033060-17	-21528.822	-10600.839
0033060-18	-21526.165	-10587.129
0033060-19	-21524.105	-10576.493
0033060-20	-21531.855	-10518.337
0033060-21	-21541.485	-10516.276
0033060-22	-21544.176	-10515.701
0033060-23	-21579.082	-10536.173
0033060-24	-21580.563	-10543.284
0033060-25	-21582.038	-10550.369
0033060-26	-21586.669	-10572.557
0033060-27	-21587.535	-10576.700
0033060-28	-21588.922	-10583.325
0033060-29	-21574.238	-10619.482
0033060-30	-21568.009	-10620.780
0033060-31	-21556.314	-10623.216
0033060-32	-21553.375	-10623.829
0033060-33	-21546.693	-10625.221
0033070		
0033070-01	-21600.896	-10613.933
0033070-02	-21593.813	-10580.080
0033070-03	-21586.744	-10546.225
0033070-04	-21578.854	-10508.323
0033070-05	-21589.931	-10505.966
0033070-06	-21597.138	-10504.443
0033070-07	-21607.561	-10502.271
0033070-08	-21624.080	-10498.786
0033070-35	-21583.843	-10532.288
0033070-36	-21583.625	-10531.243
0033070-37	-21582.672	-10526.662
0033070-38	-21585.754	-10506.855
0033070-39	-21595.859	-10504.713
0033070-40	-21615.003	-10500.701
0033070-41	-21623.718	-10498.863

座標一覧表

点名	X座標	Y座標
基準点座標		
R47K04	-21514.454	-10638.585
R47K06	-21535.210	-10633.660
R47K06A	-21526.371	-10607.113
R47K07	-21597.232	-10621.336
R47K08	-21570.953	-10496.458
R4708-1	-21524.258	-10682.895
R4708-1A	-21518.293	-10654.850
R4709-1	-21507.144	-10600.219
R4709-2	-21502.487	-10559.010
R4710-2	-21541.566	-10666.932
R4711-1	-21524.430	-10597.848
R4711-2	-21516.268	-10555.713
R4713-1	-21538.657	-10503.511
R4714-1	-21607.445	-10651.028
R4714-2	-21608.837	-10677.111
R4715-1	-21594.437	-10585.249
R4715-2	-21584.602	-10539.651
R4715-2A	-21582.792	-10550.667
R4716-1	-21628.277	-10609.718

幸町三丁目

甲2N

S'15 -3	S'15 -4	
S'25 -1		T'21 -1
S'25 -3	S'25 -4	T'21 -3