


IX (世界測地系) 埼玉県川口市境界確定図

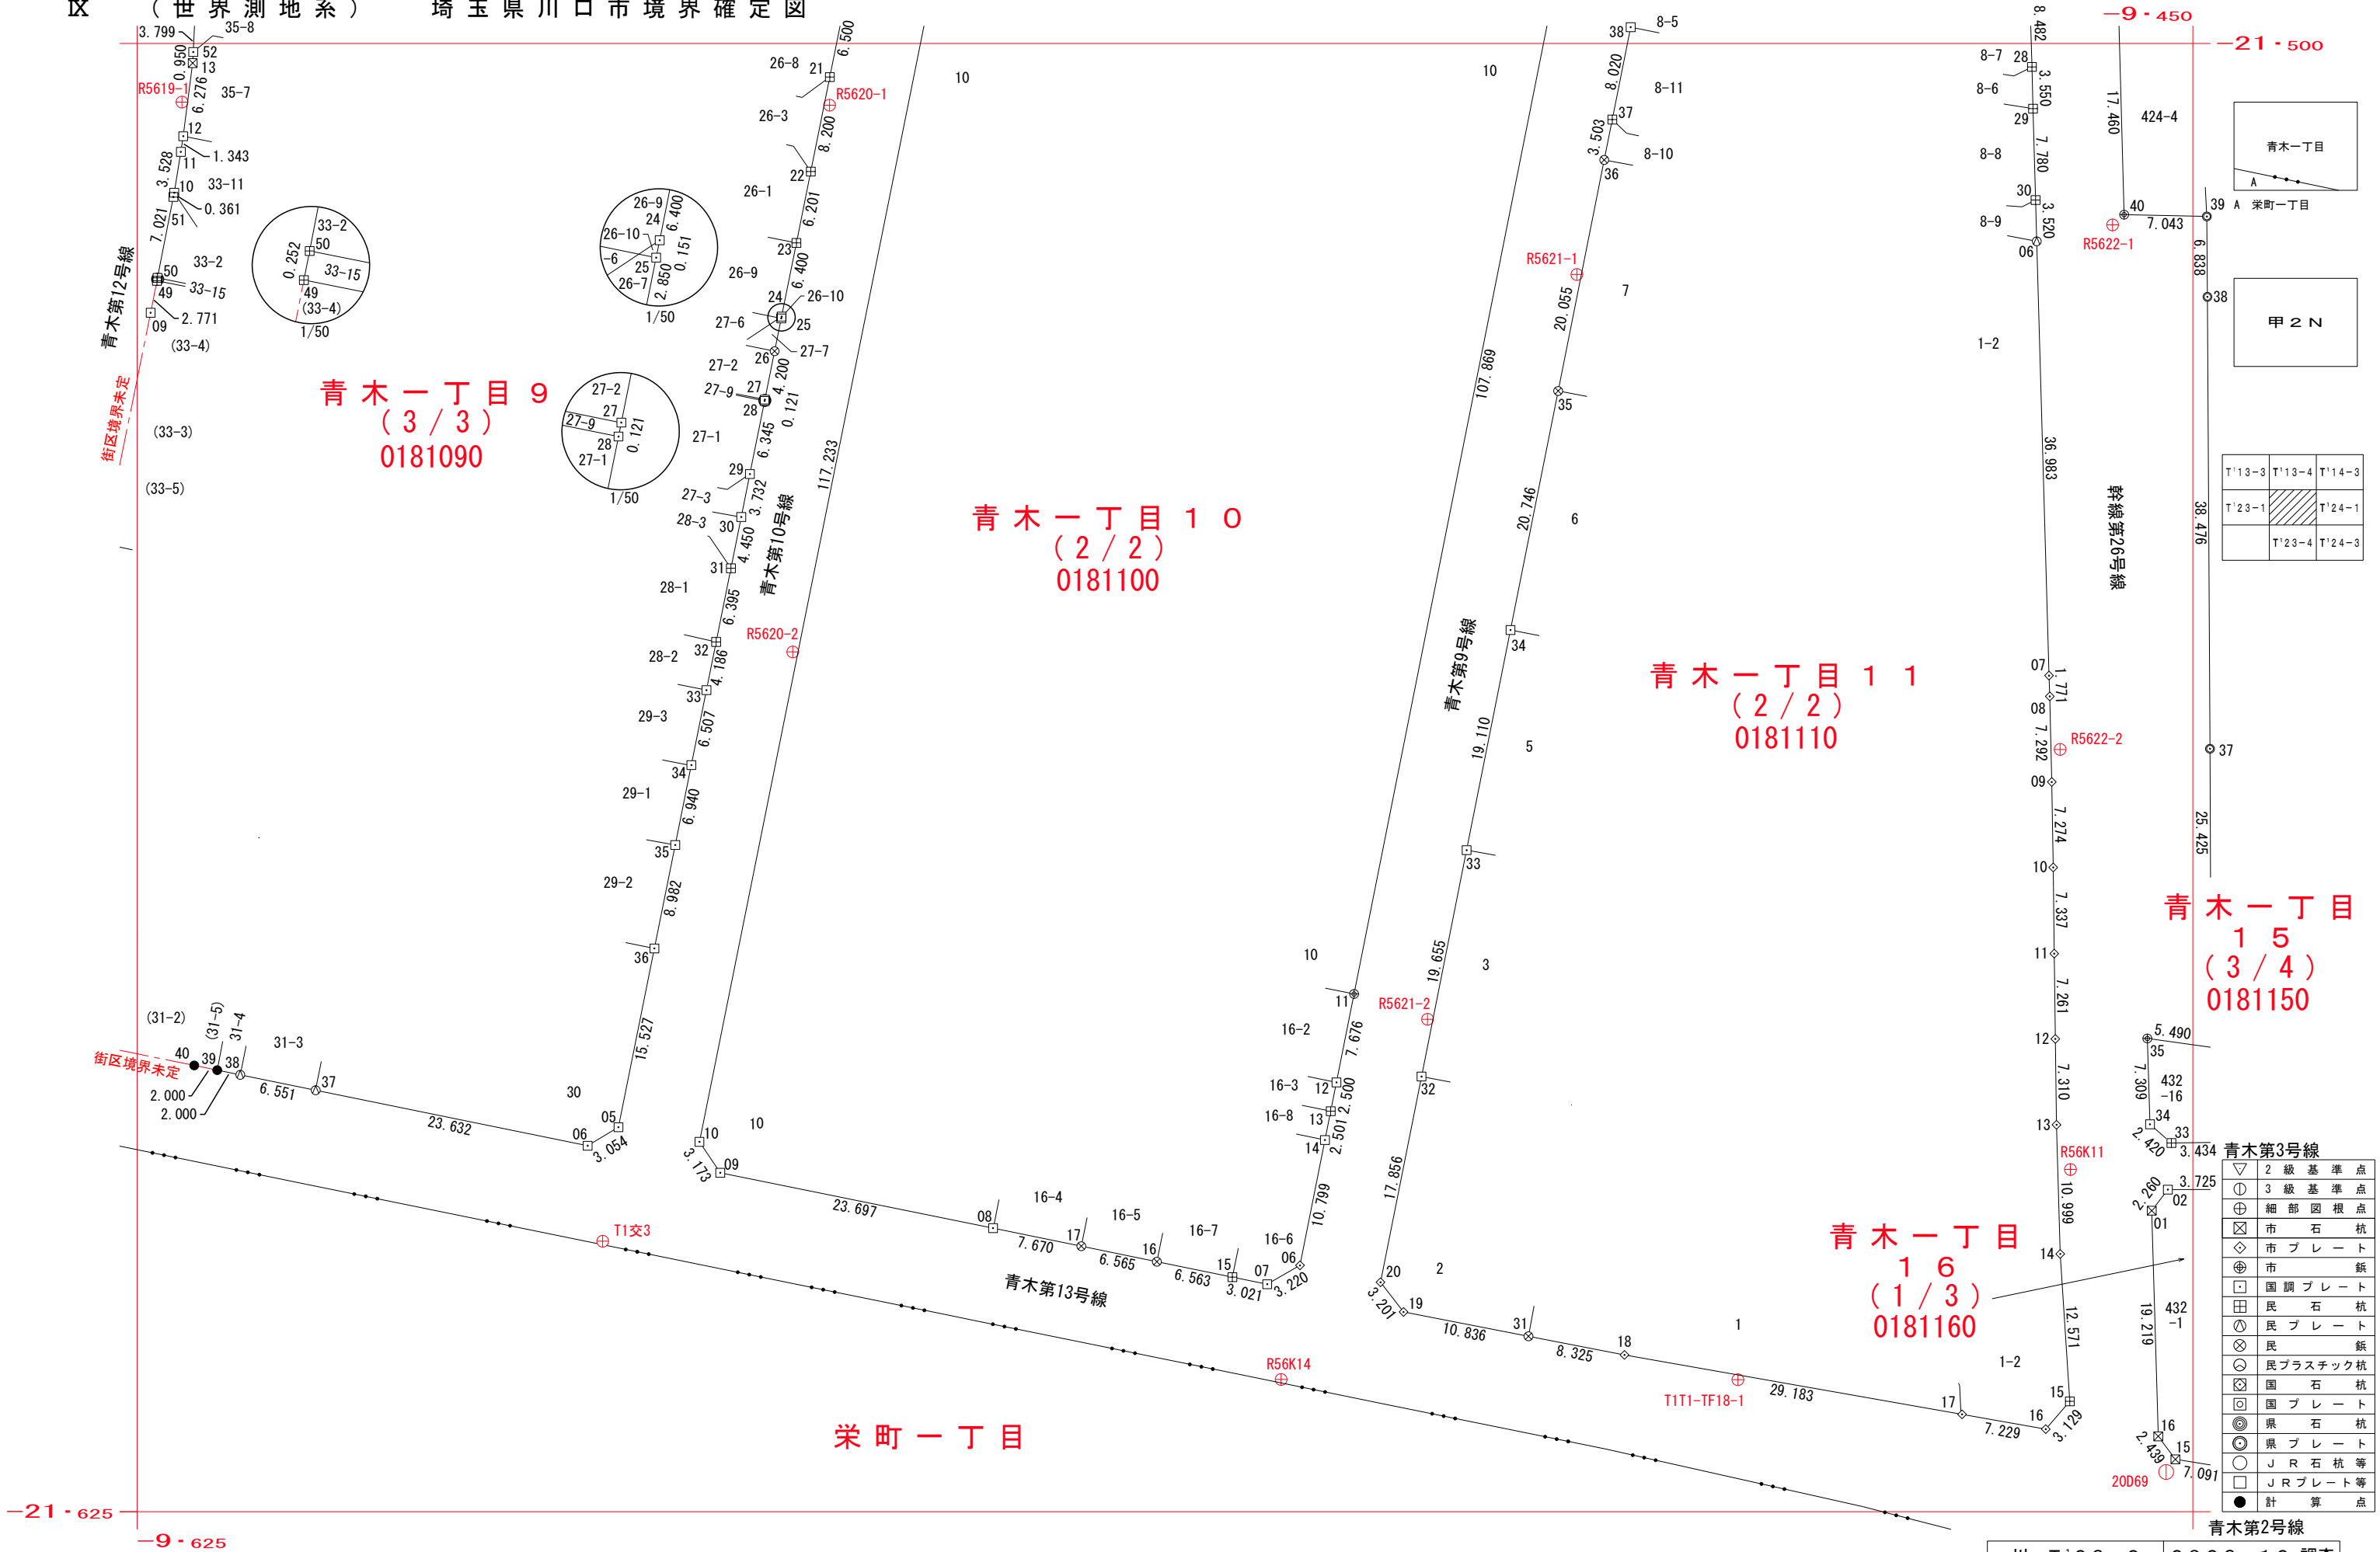

青木一丁目
A 栄町一丁目

甲 2 N

T'13-3	T'13-4	T'14-3
T'23-1		T'24-1
	T'23-4	T'24-3

▽	2 級 基 準 点
⊙	3 級 基 準 点
⊕	細 部 図 根 点
⊗	市 石 杭
◇	市 プ レ ー ト
⊗	市 飯
□	国 調 プ レ ー ト
⊗	民 石 杭
⊗	民 プ レ ー ト
⊗	民 飯
⊗	民プラスチック杭
⊗	国 石 杭
⊗	国 プ レ ー ト
⊗	県 石 杭
⊗	県 プ レ ー ト
○	J R 石 杭 等
□	J R プ レ ー ト 等
●	計 算 点

川 T'23-2	2023. 12 調査
1 : 500	2024. 1 測図

IX (世界測地系) 埼玉県川口市境界確定図

-9・450

-21・500

座 標 一 覧 表


点	名	X	座 標	Y	座 標
0181090					
0181090-05		-21592.266		-9584.038	
0181090-06		-21593.840		-9586.656	
0181090-09		-21522.925		-9623.861	
0181090-10		-21512.712		-9621.856	
0181090-11		-21509.229		-9621.289	
0181090-12		-21507.901		-9621.088	
0181090-13		-21501.677		-9620.280	
0181090-21		-21502.864		-9566.043	
0181090-22		-21510.903		-9567.661	
0181090-23		-21516.982		-9568.885	
0181090-24		-21523.257		-9570.148	
0181090-25		-21523.405		-9570.178	
0181090-26		-21526.200		-9570.740	
0181090-27		-21530.318		-9571.569	
0181090-28		-21530.437		-9571.593	
0181090-29		-21536.658		-9572.846	
0181090-30		-21540.317		-9573.582	
0181090-31		-21544.680		-9574.460	
0181090-32		-21550.950		-9575.722	
0181090-33		-21555.054		-9576.548	
0181090-34		-21561.434		-9577.832	
0181090-35		-21568.238		-9579.202	
0181090-36		-21577.044		-9580.974	
0181090-37		-21589.115		-9609.811	
0181090-38		-21587.805		-9616.230	
0181090-39		-21587.406		-9618.190	
0181090-40		-21587.006		-9620.150	
0181090-49		-21520.205		-9623.327	
0181090-50		-21519.957		-9623.278	
0181090-51		-21513.067		-9621.926	
0181090-52		-21500.728		-9620.236	
0181100					
0181100-06		-21604.025		-9526.015	
0181100-07		-21605.628		-9528.808	
0181100-08		-21600.855		-9552.146	
0181100-09		-21596.143		-9575.370	
0181100-10		-21593.511		-9577.143	
0181100-11		-21580.921		-9521.411	
0181100-12		-21588.450		-9522.911	
0181100-13		-21590.902		-9523.400	
0181100-14		-21593.355		-9523.889	
0181100-15		-21605.030		-9531.770	
0181100-16		-21603.713		-9538.200	
0181100-17		-21602.395		-9544.632	

座 標 一 覧 表

点	名	X	座 標	Y	座 標
0181110					
0181110-06		-21516.847		-9463.297	
0181110-07		-21553.816		-9462.252	
0181110-08		-21555.586		-9462.188	
0181110-09		-21562.876		-9462.017	
0181110-10		-21570.150		-9461.897	
0181110-11		-21577.487		-9461.804	
0181110-12		-21584.748		-9461.718	
0181110-13		-21592.058		-9461.612	
0181110-14		-21603.053		-9461.296	
0181110-15		-21615.598		-9460.480	
0181110-16		-21617.963		-9462.530	
0181110-17		-21616.709		-9469.650	
0181110-18		-21611.648		-9498.391	
0181110-19		-21607.994		-9517.202	
0181110-20		-21605.463		-9519.162	
0181110-28		-21502.001		-9463.707	
0181110-29		-21505.550		-9463.609	
0181110-30		-21513.328		-9463.394	
0181110-31		-21610.060		-9506.564	
0181110-32		-21587.951		-9515.672	
0181110-33		-21568.675		-9511.830	
0181110-34		-21549.933		-9508.094	
0181110-35		-21529.587		-9504.038	
0181110-36		-21509.918		-9500.118	
0181110-37		-21506.482		-9499.433	
0181110-38		-21498.616		-9497.865	
0181150					
0181150-33		-21593.610		-9451.834	
0181150-34		-21592.017		-9453.656	
0181150-35		-21584.711		-9453.880	
0181150-37		-21560.045		-9448.544	
0181150-38		-21521.569		-9448.765	
0181150-39		-21514.731		-9448.814	
0181150-40		-21514.579		-9455.856	
0181160					
0181160-01		-21599.369		-9453.506	
0181160-02		-21597.573		-9452.134	
0181160-15		-21620.537		-9451.495	
0181160-16		-21618.581		-9452.953	

座 標 一 覧 表

点	名	X	座 標	Y	座 標
基準点座標					
20D69		-21621.617		-9452.280	
R56K11		-21595.865		-9460.427	
R56K14		-21613.737		-9527.621	
R5619-1		-21504.993		-9621.191	
R5620-1		-21505.258		-9566.062	
R5620-2		-21551.799		-9569.194	
R5621-1		-21519.669		-9502.447	
R5621-2		-21583.081		-9515.154	
R5622-1		-21515.444		-9456.842	
R5622-2		-21560.103		-9461.309	
T1T1-TF18-1		-21613.762		-9488.738	
T1交3		-21601.971		-9585.376	

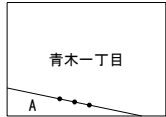

A 栄町一丁目



T'13-3	T'13-4	T'14-3
T'23-1		T'24-1
	T'23-4	T'24-3

-21・625

-9・625