


IX (世界測地系) 埼玉県川口市境界確定図

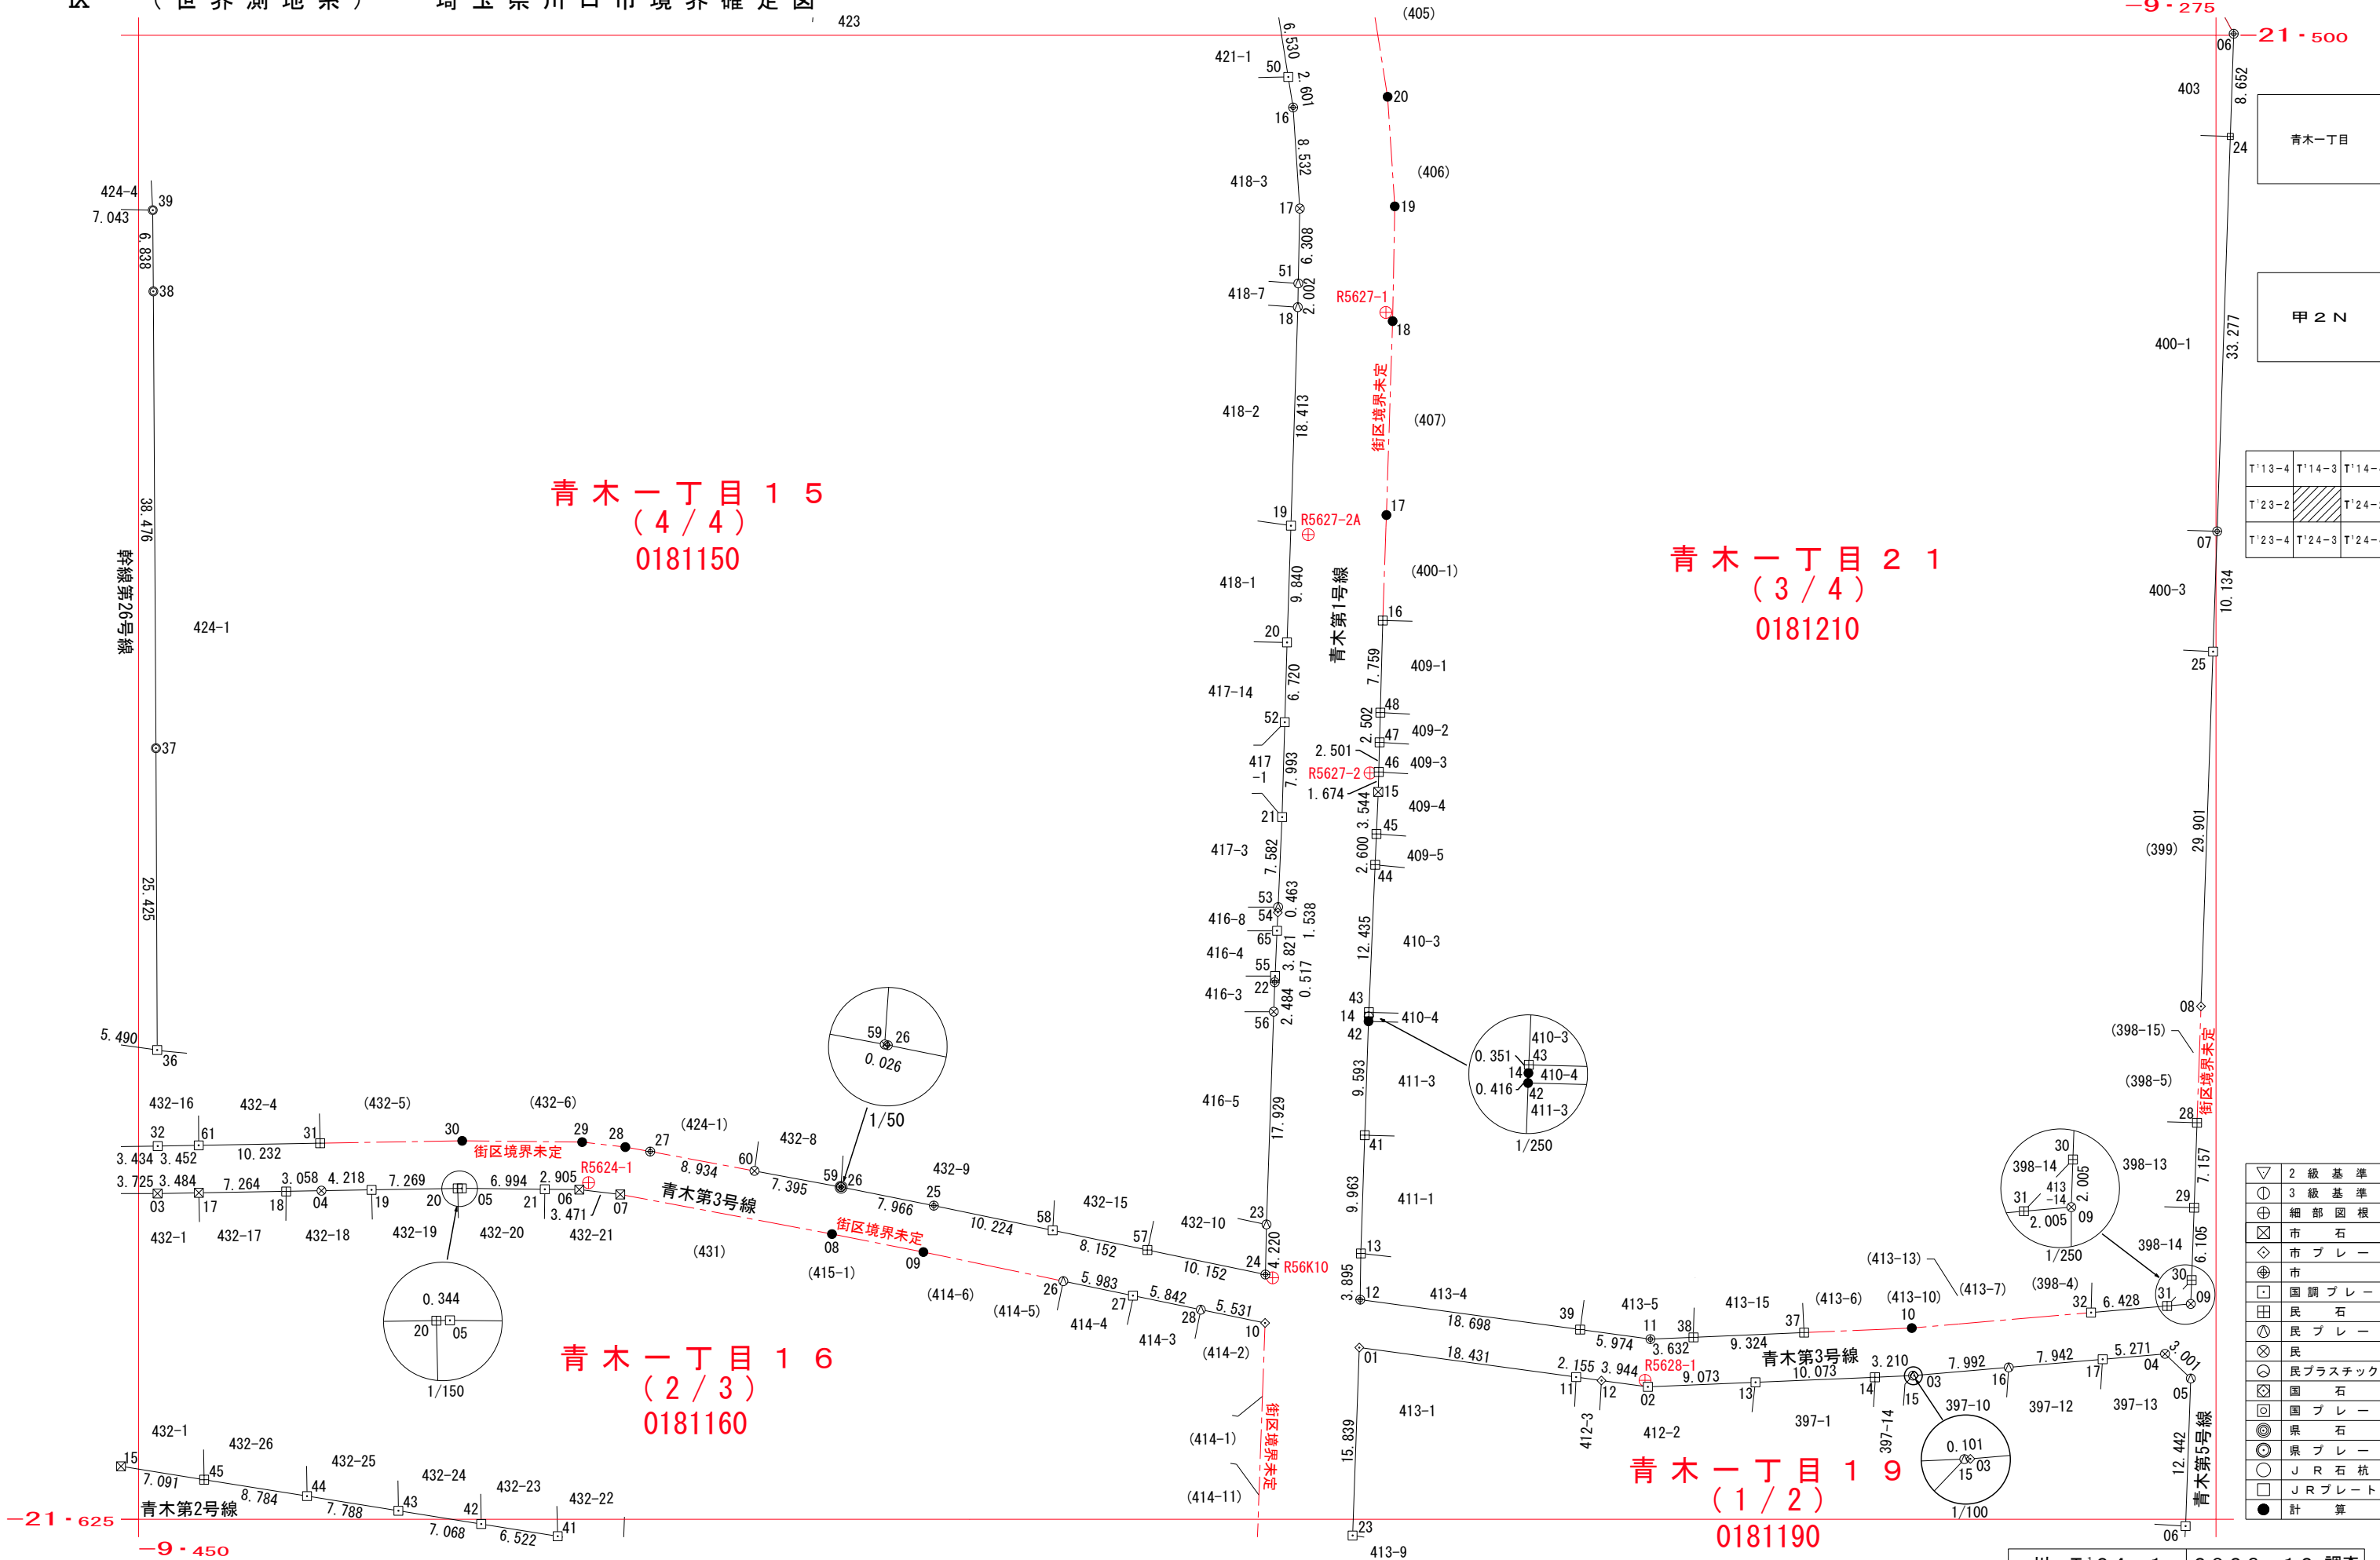

T'13-4	T'14-3	T'14-4
T'23-2		T'24-2
T'23-4	T'24-3	T'24-4

▽	2 級 基 準 点
○	3 級 基 準 点
⊕	細 部 図 根 点
⊗	市 石 杭
◇	市 プ レ ー ト
⊕	市 鉄
⊗	国 調 プ レ ー ト
⊗	民 石 杭
⊗	民 プ レ ー ト
⊗	民 鉄
⊗	民 プ ラ ス チ ッ ク 杭
⊗	国 石 杭
⊗	国 プ レ ー ト
⊗	県 石 杭
⊗	県 プ レ ー ト
○	J R 石 杭 等
□	J R プ レ ー ト 等
●	計 算 点

川 T'24-1	2023. 12 調査
1 : 500	2024. 1 測図

IX (世界測地系) 埼玉県川口市境界確定図

-9・275

-21・500

座 標 一 覧 表

点	名	X	座 標	Y	座 標
0181150					
0181150-16		-21506.079		-9352.751	
0181150-17		-21514.593		-9352.192	
0181150-18		-21522.902		-9352.356	
0181150-19		-21541.306		-9352.937	
0181150-20		-21551.141		-9353.268	
0181150-21		-21565.849		-9353.681	
0181150-22		-21579.759		-9354.296	
0181150-23		-21600.161		-9354.995	
0181150-24		-21604.381		-9355.086	
0181150-25		-21598.579		-9383.019	
0181150-26		-21597.017		-9390.831	
0181150-27		-21594.020		-9406.910	
0181150-28		-21593.643		-9409.008	
0181150-29		-21593.225		-9412.646	
0181150-30		-21593.119		-9422.753	
0181150-31		-21593.319		-9434.717	
0181150-32		-21593.559		-9448.400	
0181150-36		-21585.470		-9448.442	
0181150-37		-21560.045		-9448.544	
0181150-38		-21521.569		-9448.765	
0181150-39		-21514.731		-9448.814	
0181150-50		-21503.510		-9353.161	
0181150-51		-21520.900		-9352.316	
0181150-52		-21557.859		-9353.457	
0181150-53		-21573.424		-9354.015	
0181150-54		-21573.887		-9354.036	
0181150-55		-21579.242		-9354.273	
0181150-56		-21582.242		-9354.381	
0181150-57		-21602.316		-9365.026	
0181150-58		-21600.658		-9373.008	
0181150-59		-21597.010		-9390.857	
0181150-60		-21595.656		-9398.127	
0181150-61		-21593.498		-9444.948	
0181150-65		-21575.424		-9354.104	

座 標 一 覧 表

点	名	X	座 標	Y	座 標
0181160					
0181160-03		-21597.562		-9448.409	
0181160-04		-21597.320		-9434.604	
0181160-05		-21597.123		-9422.784	
0181160-06		-21597.230		-9412.885	
0181160-07		-21597.633		-9409.437	
0181160-08		-21600.973		-9391.598	
0181160-09		-21602.492		-9383.898	
0181160-10		-21608.464		-9355.110	
0181160-15		-21620.537		-9451.495	
0181160-17		-21597.501		-9444.925	
0181160-18		-21597.374		-9437.662	
0181160-19		-21597.250		-9430.386	
0181160-20		-21597.129		-9423.118	
0181160-21		-21597.199		-9415.790	
0181160-26		-21604.938		-9372.105	
0181160-27		-21606.154		-9366.246	
0181160-28		-21607.341		-9360.526	
0181160-41		-21626.427		-9414.708	
0181160-42		-21625.396		-9421.148	
0181160-43		-21624.278		-9428.128	
0181160-44		-21623.047		-9435.819	
0181160-45		-21621.658		-9444.493	
0181190					
0181190-01		-21610.537		-9347.175	
0181190-02		-21613.842		-9322.868	
0181190-03		-21612.893		-9300.430	
0181190-04		-21611.065		-9279.302	
0181190-05		-21613.137		-9277.131	
0181190-06		-21625.571		-9277.569	
0181190-11		-21613.020		-9328.912	
0181190-12		-21613.310		-9326.776	
0181190-13		-21613.459		-9313.803	
0181190-14		-21613.033		-9303.739	
0181190-15		-21612.897		-9300.531	
0181190-16		-21612.204		-9292.467	
0181190-17		-21611.519		-9284.554	
0181190-23		-21626.366		-9347.742	

座 標 一 覧 表

点	名	X	座 標	Y	座 標
0181210					
0181210-06		-21499.875		-9273.514	
0181210-07		-21541.782		-9274.912	
0181210-08		-21581.795		-9276.270	
0181210-09		-21606.859		-9277.129	
0181210-10		-21608.891		-9300.630	
0181210-11		-21609.827		-9322.653	
0181210-12		-21606.500		-9347.101	
0181210-13		-21602.605		-9347.044	
0181210-14		-21582.643		-9346.388	
0181210-15		-21563.729		-9345.581	
0181210-16		-21549.295		-9345.200	
0181210-17		-21540.408		-9344.893	
0181210-18		-21524.081		-9344.370	
0181210-19		-21514.409		-9344.186	
0181210-20		-21505.185		-9344.791	
0181210-24		-21508.523		-9273.802	
0181210-25		-21551.911		-9275.256	
0181210-28		-21591.600		-9276.606	
0181210-29		-21598.753		-9276.851	
0181210-30		-21604.855		-9277.060	
0181210-31		-21607.032		-9279.127	
0181210-32		-21607.586		-9285.532	
0181210-37		-21609.277		-9309.708	
0181210-38		-21609.673		-9319.024	
0181210-39		-21609.022		-9328.573	
0181210-41		-21592.647		-9346.717	
0181210-42		-21583.059		-9346.402	
0181210-43		-21582.292		-9346.373	
0181210-44		-21569.868		-9345.843	
0181210-45		-21567.270		-9345.732	
0181210-46		-21562.055		-9345.537	
0181210-47		-21559.554		-9345.471	
0181210-48		-21557.052		-9345.405	

座 標 一 覧 表

点	名	X	座 標	Y	座 標
基準点座標					
R56K10		-21604.658		-9354.475	
R5624-1		-21596.652		-9412.107	
R5627-1		-21523.343		-9344.934	
R5627-2		-21562.131		-9346.271	
R5627-2A		-21542.053		-9351.479	
R5628-1		-21613.297		-9323.105	

青木一丁目

甲 2 N

T'13-4	T'14-3	T'14-4
T'23-2		T'24-2
T'23-4	T'24-3	T'24-4

-21・625

-9・450