


IX (世界測地系) 埼玉県川口市境界確定図

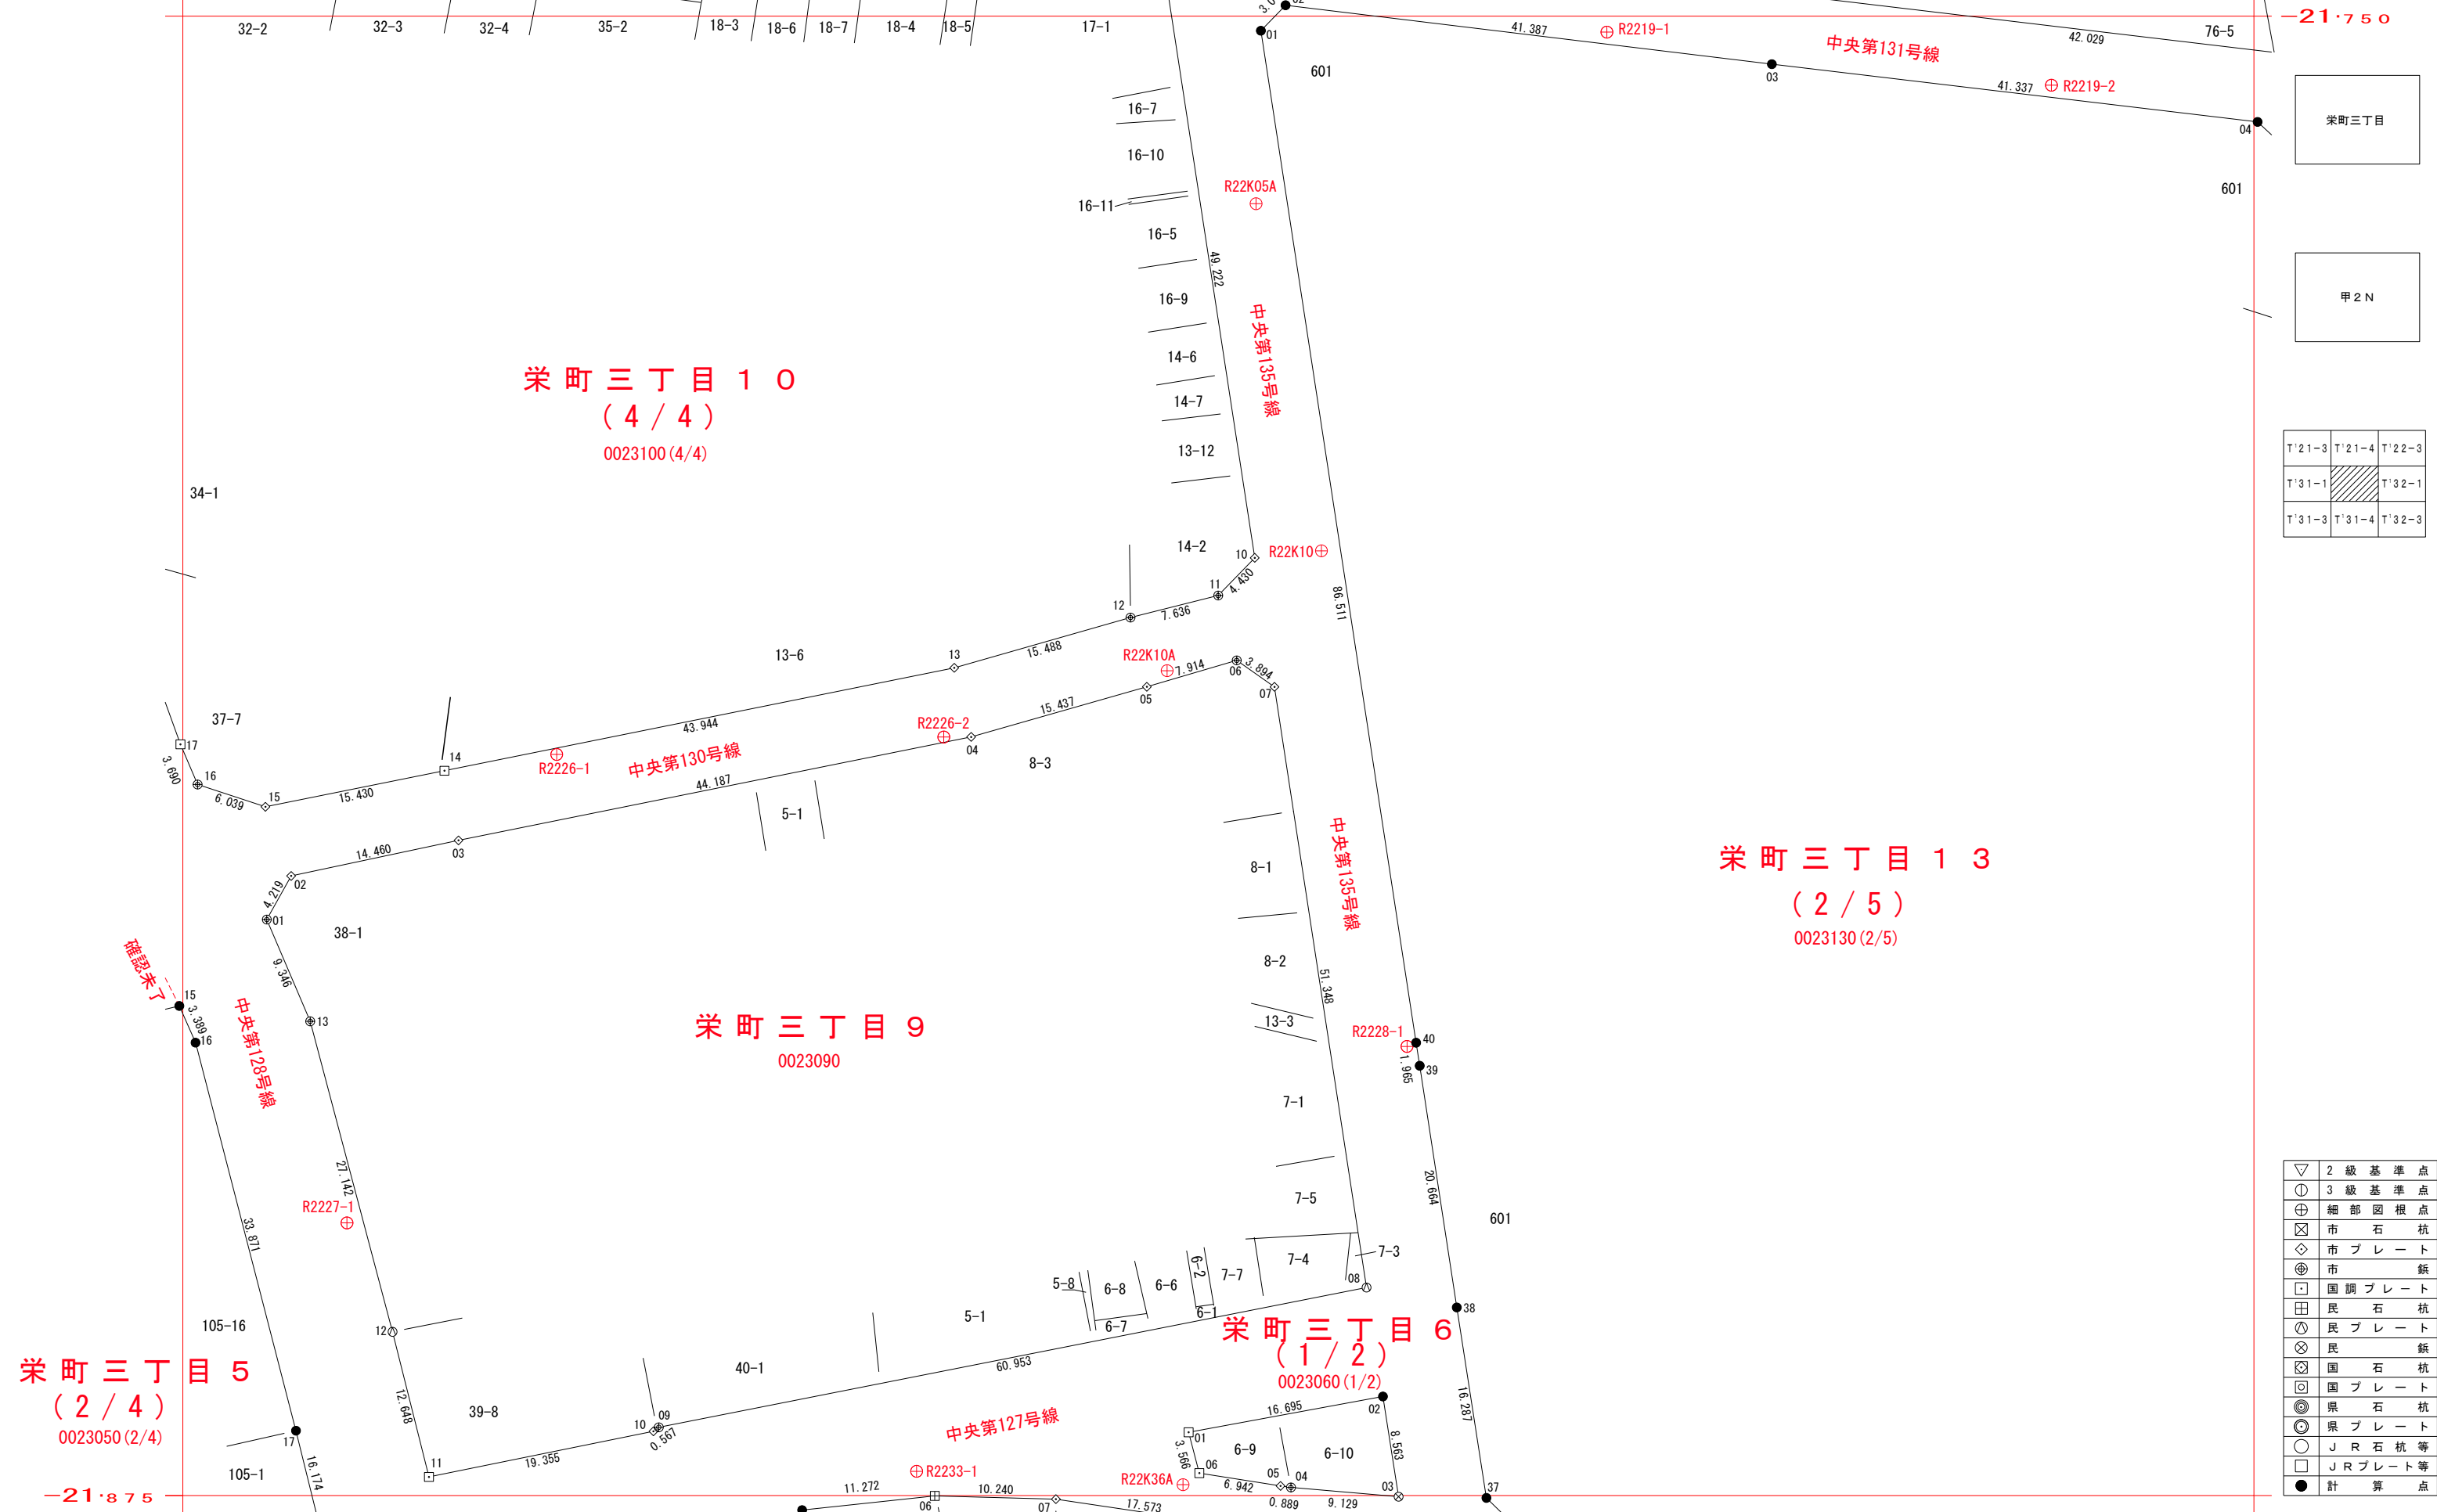

栄町三丁目

甲2N

T'21-3	T'21-4	T'22-3
T'31-1		T'32-1
T'31-3	T'31-4	T'32-3

▽	2級基準点
⊙	3級基準点
⊕	細部図根点
⊗	市石杭
◇	市プレート
⊕	市
⊕	国調プレート
⊗	民石杭
⊗	民プレート
⊗	民
⊗	国石杭
⊗	国プレート
⊗	県石杭
⊗	県プレート
○	JR石杭等
□	JRプレート等
●	計算点

座標一覧表

測点名	X座標	Y座標
0023050		
0023050-15	-21833.634	-10325.304
0023050-16	-21836.734	-10323.933
0023050-17	-21869.525	-10315.446
0023060		
0023060-01	-21869.653	-10240.020
0023060-02	-21866.637	-10223.599
0023060-03	-21875.098	-10222.280
0023060-04	-21874.316	-10231.376
0023060-05	-21874.192	-10232.257
0023060-06	-21873.103	-10239.114
0023080		
0023080-05	-21876.230	-10272.681
0023080-06	-21875.031	-10261.472
0023080-07	-21875.303	-10251.235
0023090		
0023090-01	-21826.331	-10317.910
0023090-02	-21822.646	-10315.854
0023090-03	-21819.640	-10301.709
0023090-04	-21810.898	-10258.395
0023090-05	-21806.667	-10243.549
0023090-06	-21804.432	-10235.957
0023090-07	-21806.668	-10232.768
0023090-08	-21857.424	-10224.990
0023090-09	-21869.233	-10284.789
0023090-10	-21869.574	-10285.242
0023090-11	-21873.432	-10304.209
0023090-12	-21861.164	-10307.287
0023090-13	-21834.928	-10314.244
0023100		
0023100-10	-21795.772	-10234.438
0023100-11	-21798.952	-10237.523
0023100-12	-21800.815	-10244.929
0023100-13	-21805.060	-10259.824
0023100-14	-21813.754	-10302.900
0023100-15	-21816.806	-10318.026
0023100-16	-21814.918	-10323.763
0023100-17	-21811.523	-10325.210
0023130		
0023130-01	-21751.230	-10233.918
0023130-02	-21749.075	-10231.830
0023130-03	-21754.055	-10190.743
0023130-04	-21758.933	-10149.694
0023130-37	-21875.202	-10214.861
0023130-38	-21859.108	-10217.362
0023130-39	-21838.683	-10220.498
0023130-40	-21836.740	-10220.794

座標一覧表

測点名	X座標	Y座標
基準点座標		
R22K05A	-21765.847	-10234.321
R22K10	-21795.175	-10228.797
R22K10A	-21805.303	-10241.839
R22K36A	-21874.087	-10240.497
R2219-1	-21751.340	-10204.675
R2219-2	-21755.831	-10167.122
R2226-1	-21812.378	-10293.417
R2226-2	-21810.910	-10260.713
R2227-1	-21851.958	-10311.138
R2228-1	-21837.055	-10221.567
R2233-1	-21872.957	-10263.005

栄町三丁目

甲2N

T'21-3	T'21-4	T'22-3
T'31-1		T'32-1
T'31-3	T'31-4	T'32-3