


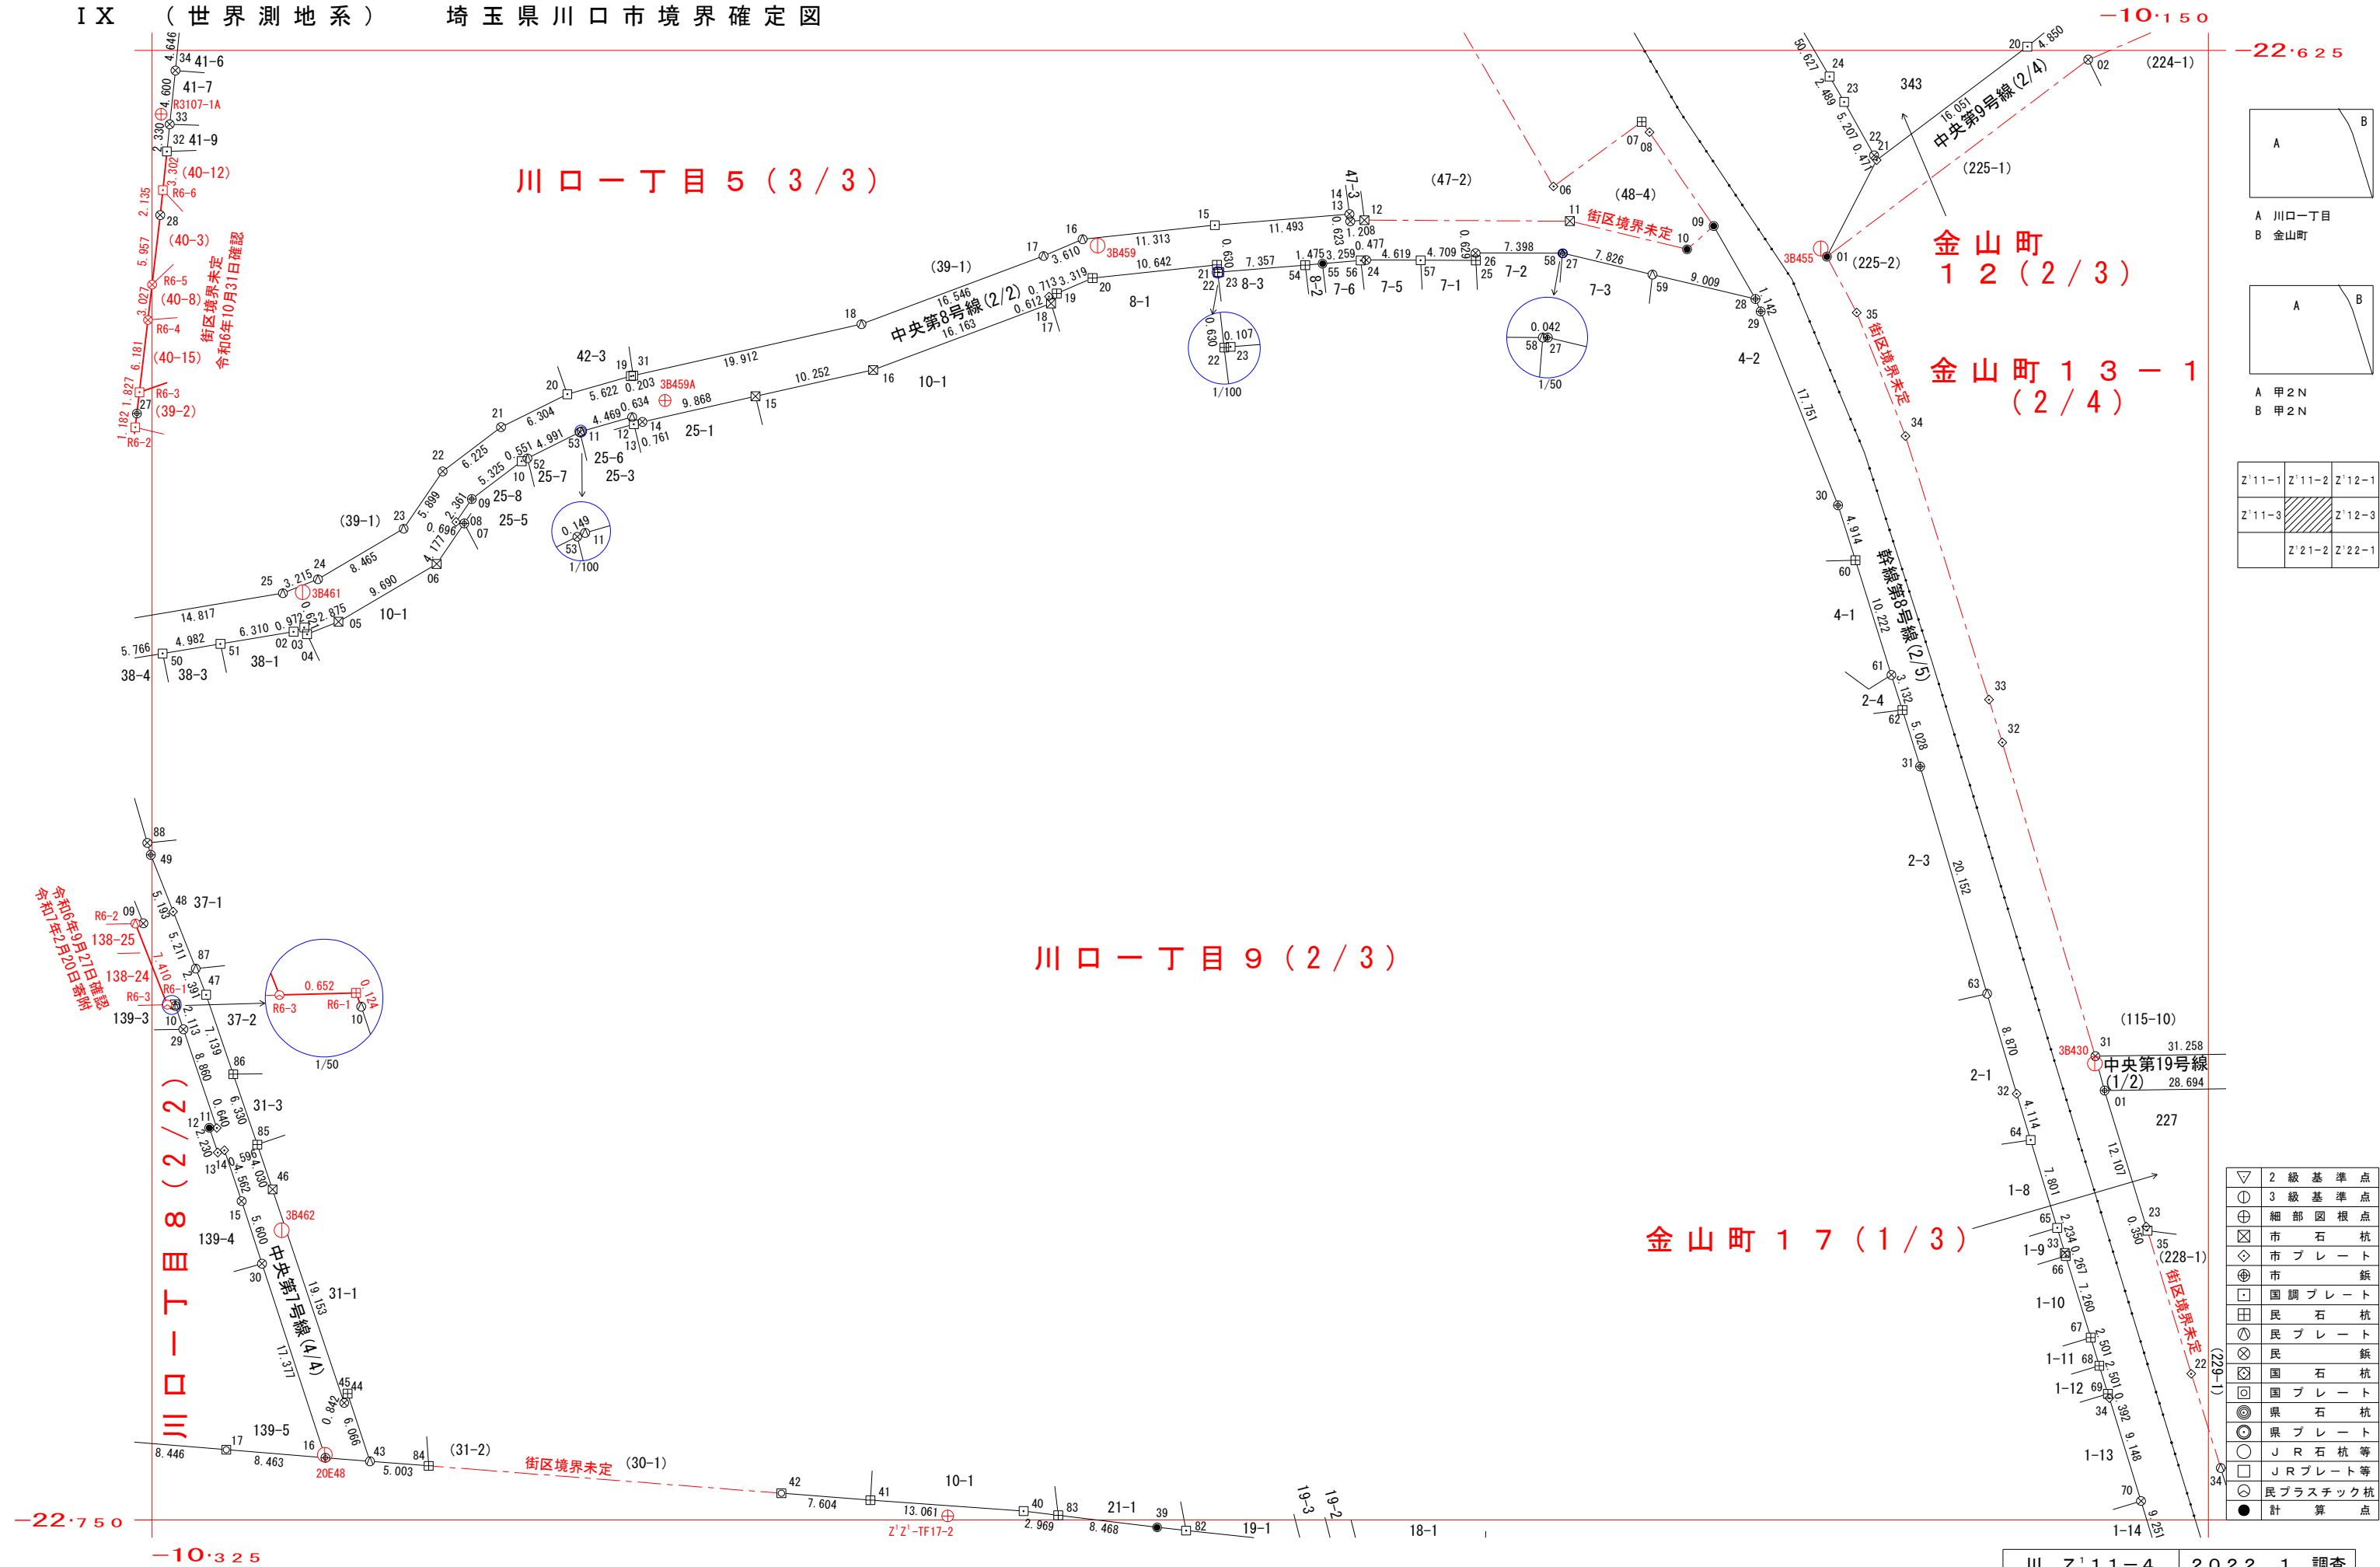

※街区境界調査が完了した後に確定した筆は、確認日を記入し、赤実線・赤文字・街区境界未定に()付けで表記する。

川 Z ¹ 11-4	2022. 1 調査
1 : 500	2022. 2 測図

座 標 一 覧 表

点 名	X座標	Y座標
基準点座標		
3B430	-22711.165	-10159.668
3B455	-22641.834	-10183.000
3B459	-22641.597	-10244.530
3B461	-22671.073	-10312.187
3B462	-22725.347	-10313.969
20E48	-22744.447	-10310.302
3B459A	-22654.777	-10281.352
R3107-1A	-22630.421	-10324.228
Z01Z01-TF17-2	-22749.652	-10257.288
川口一丁目 5		
0061050-6	-22636.563	-10205.741
0061050-7	-22631.065	-10198.237
0061050-8	-22631.949	-10197.572
0061050-9	-22639.935	-10192.115
0061050-10	-22641.912	-10194.373
0061050-11	-22639.516	-10204.338
0061050-12	-22639.435	-10221.827
0061050-13	-22639.536	-10223.031
0061050-14	-22638.917	-10223.107
0061050-15	-22639.859	-10234.562
0061050-16	-22641.058	-10245.812
0061050-17	-22642.485	-10249.128
0061050-18	-22648.281	-10264.626
0061050-19	-22652.701	-10284.250
0061050-20	-22654.236	-10289.659
0061050-21	-22657.041	-10295.305
0061050-22	-22660.800	-10300.268
0061050-23	-22665.679	-10303.585
0061050-24	-22669.975	-10310.880
0061050-25	-22671.163	-10313.868
0061050-27	-22655.879	-10326.283
0061050-28	-22639.001	-10324.298
0061050-31	-22652.656	-10284.052
0061050-32	-22633.592	-10323.735
0061050-33	-22631.274	-10323.493
0061050-34	-22626.698	-10323.017

座 標 一 覧 表

点 名	X座標	Y座標
川口一丁目 8		
0061080-9	-22699.246	-10325.746
0061080-10	-22706.258	-10323.008
0061080-11	-22716.652	-10319.487
0061080-12	-22716.630	-10320.127
0061080-13	-22718.742	-10319.409
0061080-14	-22718.547	-10318.845
0061080-15	-22722.868	-10317.381
0061080-16	-22744.709	-10310.243
0061080-17	-22744.016	-10318.678
0061080-29	-22708.260	-10322.330
0061080-30	-22728.191	-10315.641
川口一丁目 9		
0061091-2	-22674.440	-10312.954
0061091-3	-22674.080	-10312.051
0061091-4	-22674.650	-10311.804
0061091-5	-22673.589	-10309.131
0061091-6	-22668.672	-10300.781
0061091-7	-22665.218	-10298.431
0061091-8	-22665.105	-10299.118
0061091-9	-22663.154	-10297.788
0061091-10	-22659.934	-10293.546
0061091-11	-22657.397	-10288.449
0061091-12	-22656.176	-10284.149
0061091-13	-22656.792	-10283.999
0061091-14	-22656.584	-10283.266
0061091-15	-22654.416	-10273.639
0061091-16	-22652.181	-10263.633
0061091-17	-22646.520	-10248.493
0061091-18	-22645.934	-10248.672
0061091-19	-22645.672	-10248.008
0061091-20	-22644.360	-10244.959
0061091-21	-22643.239	-10234.376
0061091-22	-22643.865	-10234.304
0061091-23	-22643.852	-10234.197
0061091-24	-22642.822	-10221.668

令和6年9月27日確認
令和7年2月20日寄附

点 名	X座標	Y座標
川口一丁目 8		
0061080-R6-1	-22706.142	-10323.053
0061080-R6-2	-22669.265	-10326.421
0061080-R6-3	-22706.160	-10323.705

座 標 一 覧 表

点 名	X座標	Y座標
川口一丁目 9		
0061091-25	-22642.859	-10212.340
0061091-26	-22642.230	-10212.371
0061091-27	-22642.249	-10204.930
0061091-28	-22646.137	-10188.549
0061091-29	-22647.195	-10188.117
0061091-30	-22663.676	-10181.523
0061091-31	-22685.902	-10174.538
0061091-32	-22713.739	-10166.328
0061091-33	-22727.282	-10162.229
0061091-34	-22739.637	-10158.442
0061091-39	-22750.622	-10239.476
0061091-40	-22749.233	-10250.829
0061091-41	-22748.311	-10263.858
0061091-42	-22747.722	-10271.440
0061091-43	-22745.003	-10306.454
0061091-44	-22739.244	-10308.361
0061091-45	-22740.037	-10308.647
0061091-46	-22721.878	-10314.740
0061091-47	-22705.316	-10320.395
0061091-48	-22698.251	-10323.203
0061091-49	-22693.419	-10325.108
0061091-50	-22676.292	-10324.094
0061091-51	-22675.475	-10319.179
0061091-52	-22659.688	-10293.052
0061091-53	-22657.464	-10288.583
0061091-54	-22643.249	-10226.864
0061091-55	-22643.128	-10225.393
0061091-56	-22642.861	-10222.144
0061091-57	-22642.840	-10217.049
0061091-58	-22642.249	-10204.973
0061091-59	-22644.056	-10197.315
0061091-60	-22668.364	-10180.050
0061091-61	-22678.117	-10176.985
0061091-62	-22681.105	-10176.045
0061091-63	-22705.231	-10168.837

座 標 一 覧 表


点 名	X座標	Y座標
川口一丁目 9		
0061091-64	-22717.677	-10165.136
0061091-65	-22725.144	-10162.877
0061091-66	-22727.538	-10162.152
0061091-67	-22734.479	-10160.023
0061091-68	-22736.870	-10159.289
0061091-69	-22739.262	-10158.557
0061091-70	-22748.378	-10155.742
0061091-82	-22750.897	-10237.001
0061091-83	-22749.594	-10247.882
0061091-84	-22745.390	-10301.465
0061091-85	-22718.064	-10316.042
0061091-86	-22712.073	-10318.088
0061091-87	-22703.094	-10321.278
0061091-88	-22692.402	-10325.402
金山町 1 2		
0040120-20	-22624.668	-10165.414
0040120-21	-22634.329	-10178.233
0040120-22	-22633.914	-10178.457
0040120-23	-22629.373	-10181.007
0040120-24	-22627.217	-10182.251
金山町 1 3 - 1		
0040131-1	-22642.539	-10182.480
0040131-2	-22625.780	-10160.241
0040131-31	-22710.539	-10159.632
0040131-32	-22683.853	-10167.547
0040131-33	-22680.213	-10168.682
0040131-34	-22657.796	-10175.786
0040131-35	-22647.293	-10179.938
金山町 1 7		
0040170-1	-22713.461	-10158.843
0040170-22	-22737.562	-10151.471
0040170-23	-22725.040	-10155.304
0040170-34	-22745.570	-10148.961
0040170-35	-22725.375	-10155.202

令和6年10月31日確認

点 名	X座標	Y座標
川口一丁目 5		
0061050-R6-2	-22657.052	-10326.429
0061050-R6-3	-22654.064	-10326.070
0061050-R6-4	-22647.925	-10325.347
0061050-R6-5	-22644.918	-10324.994
0061050-R6-6	-22636.877	-10324.077



A 川口一丁目
B 金山町

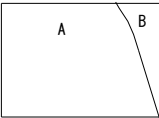

A 甲2N
B 甲2N

Z'11-1	Z'11-2	Z'12-1
Z'11-3		Z'12-3
	Z'21-2	Z'22-1