


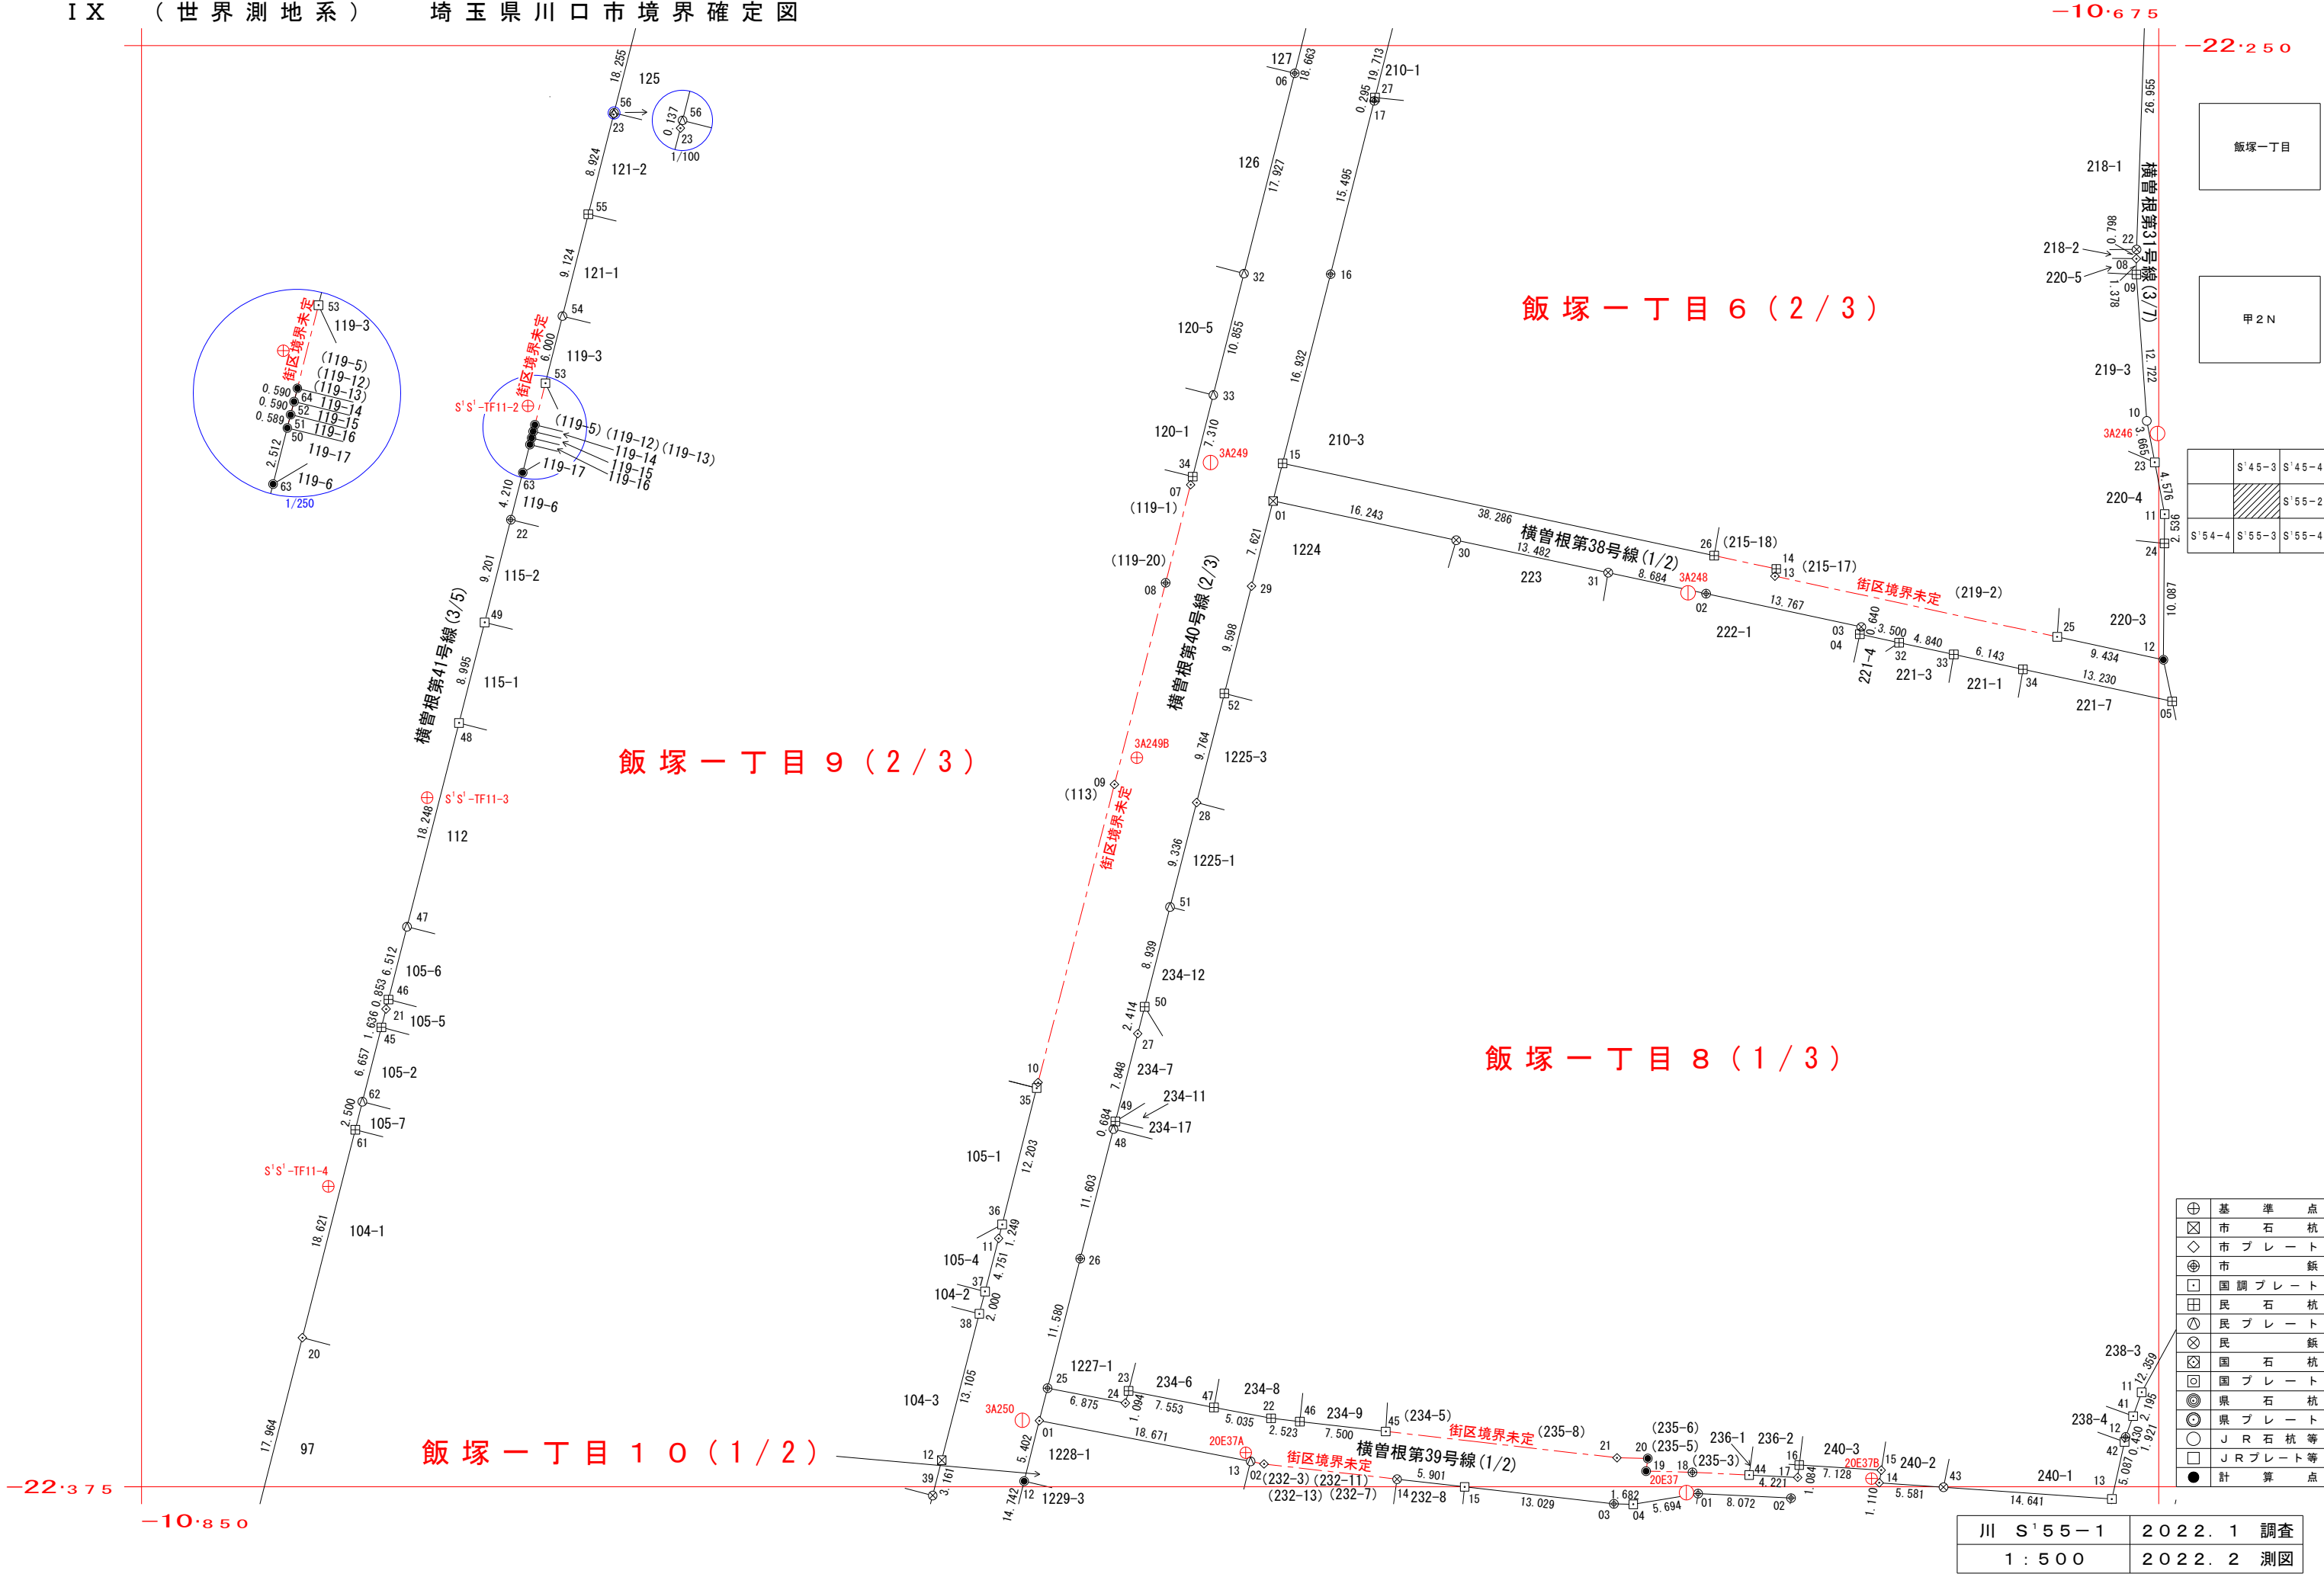

飯塚一丁目

甲 2 N

	S'45-3	S'45-4
	S'55-2	
S'54-4	S'55-3	S'55-4

- ⊕ 基準点
- ⊗ 市石杭
- ◇ 市プレート
- ⊗ 市
- ⊕ 国調プレート
- ⊕ 民石杭
- ⊗ 民プレート
- ⊗ 民
- ⊗ 国国石杭
- ⊗ 国プレート
- ⊗ 県県石杭
- ⊗ 県プレート
- J R 石杭等
- J R プレート等
- 計算点

川 S'55-1	2022. 1 調査
1 : 500	2022. 2 測図

座 標 一 覧 表

点 名	X座標	Y座標
基準点座標		
3A246	-22283.636	-10675.114
3A248	-22297.449	-10715.841
3A249	-22286.151	-10757.267
3A249B	-22311.762	-10763.658
3A250	-22369.231	-10773.592
20E37	-22375.503	-10715.978
20E37A	-22372.046	-10754.206
20E37B	-22374.287	-10699.919
S01S01-TF11-2	-22281.245	-10816.481
S01S01-TF11-3	-22315.220	-10825.219
S01S01-TF11-4	-22348.941	-10833.791
飯塚一丁目 6		
0071060-8	-22268.472	-10676.956
0071060-9	-22269.850	-10676.945
0071060-10	-22282.540	-10676.040
0071060-11	-22290.635	-10674.488
0071060-12	-22303.258	-10674.597
0071060-13	-22296.014	-10708.301
0071060-14	-22295.382	-10708.192
0071060-15	-22286.224	-10751.008
0071060-16	-22269.812	-10746.842
0071060-17	-22254.783	-10743.067
0071060-22	-22267.674	-10676.928
0071060-23	-22286.140	-10675.350
0071060-24	-22293.171	-10674.510
0071060-25	-22301.275	-10683.821
0071060-26	-22294.232	-10713.568
0071060-27	-22254.497	-10742.994

座 標 一 覧 表

点 名	X座標	Y座標
飯塚一丁目 8		
0071080-1	-22289.494	-10751.835
0071080-2	-22297.528	-10714.275
0071080-3	-22300.420	-10700.815
0071080-4	-22301.047	-10700.946
0071080-5	-22306.871	-10673.850
0071080-11	-22366.801	-10676.484
0071080-12	-22370.674	-10677.880
0071080-13	-22376.060	-10679.076
0071080-14	-22374.651	-10699.250
0071080-15	-22373.554	-10699.079
0071080-16	-22373.109	-10706.194
0071080-17	-22374.186	-10706.323
0071080-18	-22373.738	-10715.457
0071080-19	-22373.641	-10719.487
0071080-20	-22372.541	-10719.328
0071080-21	-22372.484	-10722.007
0071080-22	-22369.062	-10752.020
0071080-23	-22366.679	-10764.381
0071080-24	-22367.739	-10764.652
0071080-25	-22366.438	-10771.403
0071080-26	-22355.209	-10768.572
0071080-27	-22335.700	-10763.582
0071080-28	-22315.651	-10758.468
0071080-29	-22296.882	-10753.706
0071080-30	-22292.891	-10735.951
0071080-31	-22295.711	-10722.767
0071080-32	-22301.783	-10697.524
0071080-33	-22302.800	-10692.792
0071080-34	-22304.090	-10686.785
0071080-41	-22368.866	-10677.229
0071080-42	-22371.094	-10677.973
0071080-43	-22375.040	-10693.682
0071080-44	-22373.979	-10710.539
0071080-45	-22370.198	-10742.061

座 標 一 覧 表

点 名	X座標	Y座標
飯塚一丁目 8		
0071080-46	-22369.348	-10749.513
0071080-47	-22368.109	-10756.964
0071080-48	-22343.967	-10765.697
0071080-49	-22343.304	-10765.527
0071080-50	-22333.360	-10762.985
0071080-51	-22324.698	-10760.776
0071080-52	-22306.186	-10756.067
飯塚一丁目 1 0		
0071100-1	-22369.265	-10772.116
0071100-2	-22373.022	-10752.627
0071100-3	-22376.482	-10722.275
0071100-4	-22376.516	-10720.593
0071100-12	-22374.503	-10773.437
0071100-13	-22372.799	-10753.782
0071100-14	-22374.338	-10741.084
0071100-15	-22375.007	-10735.221
飯塚一丁目 1 1		
0071110-1	-22375.585	-10714.975
0071110-2	-22375.980	-10706.912

座 標 一 覧 表

点 名	X座標	Y座標
飯塚一丁目 9		
0071090-6	-22252.391	-10749.963
0071090-7	-22288.085	-10758.991
0071090-8	-22296.590	-10761.156
0071090-9	-22314.076	-10765.601
0071090-10	-22339.933	-10772.223
0071090-11	-22353.457	-10775.640
0071090-12	-22372.690	-10780.582
0071090-20	-22362.069	-10836.045
0071090-21	-22333.562	-10828.786
0071090-22	-22291.108	-10817.961
0071090-23	-22255.961	-10809.042
0071090-32	-22269.771	-10754.359
0071090-33	-22280.295	-10757.021
0071090-34	-22287.382	-10758.813
0071090-35	-22340.414	-10772.344
0071090-36	-22352.246	-10775.334
0071090-37	-22358.059	-10776.823
0071090-38	-22359.997	-10777.321
0071090-39	-22375.753	-10781.363
0071090-45	-22335.148	-10829.190
0071090-46	-22332.735	-10828.575
0071090-47	-22326.424	-10826.966
0071090-48	-22308.741	-10822.457
0071090-49	-22300.024	-10820.234
0071090-50	-22284.592	-10816.308
0071090-51	-22284.021	-10816.163
0071090-52	-22283.449	-10816.018
0071090-53	-22279.271	-10814.957
0071090-54	-22273.455	-10813.482
0071090-55	-22264.611	-10811.237
0071090-56	-22255.828	-10809.008
0071090-61	-22344.023	-10831.450
0071090-62	-22341.600	-10830.833
0071090-63	-22287.027	-10816.926
0071090-64	-22282.877	-10815.872

飯塚一丁目

甲 2 N

	S'45-3	S'45-4
		S'55-2
S'54-4	S'55-3	S'55-4