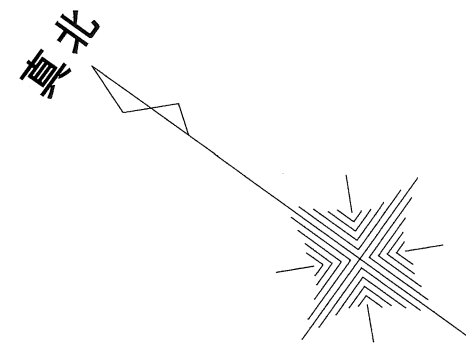
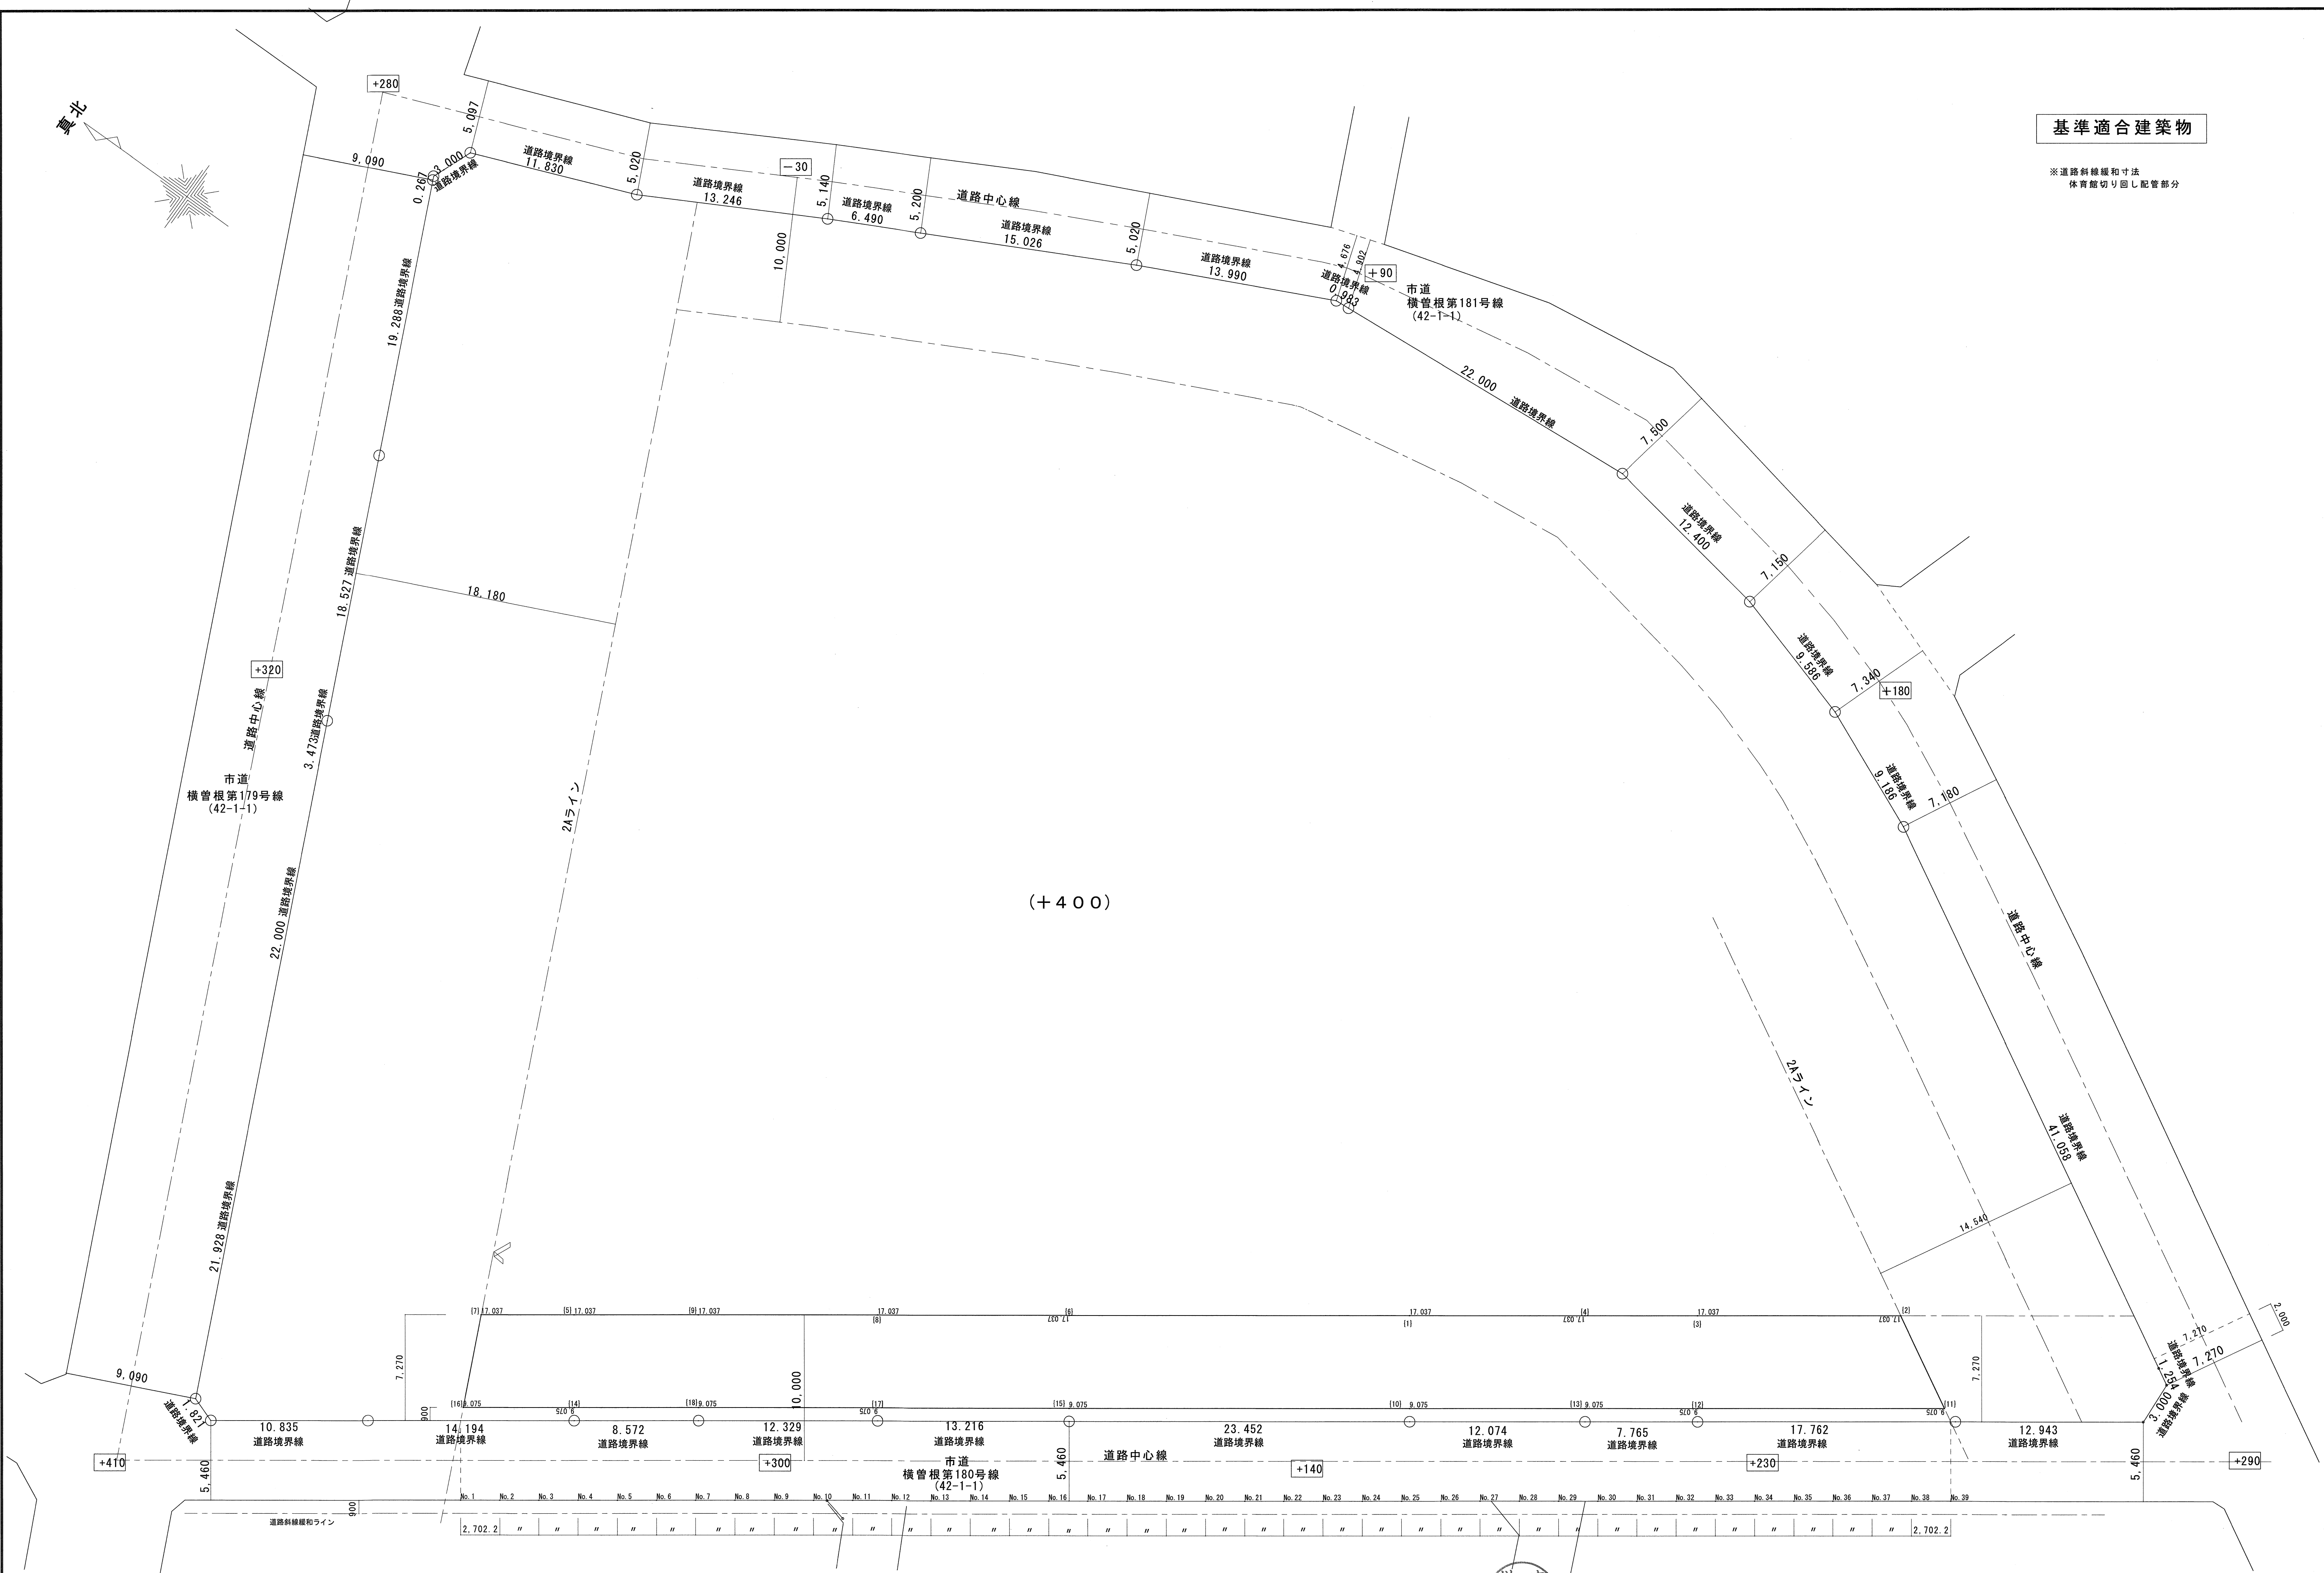




基準適合建築物

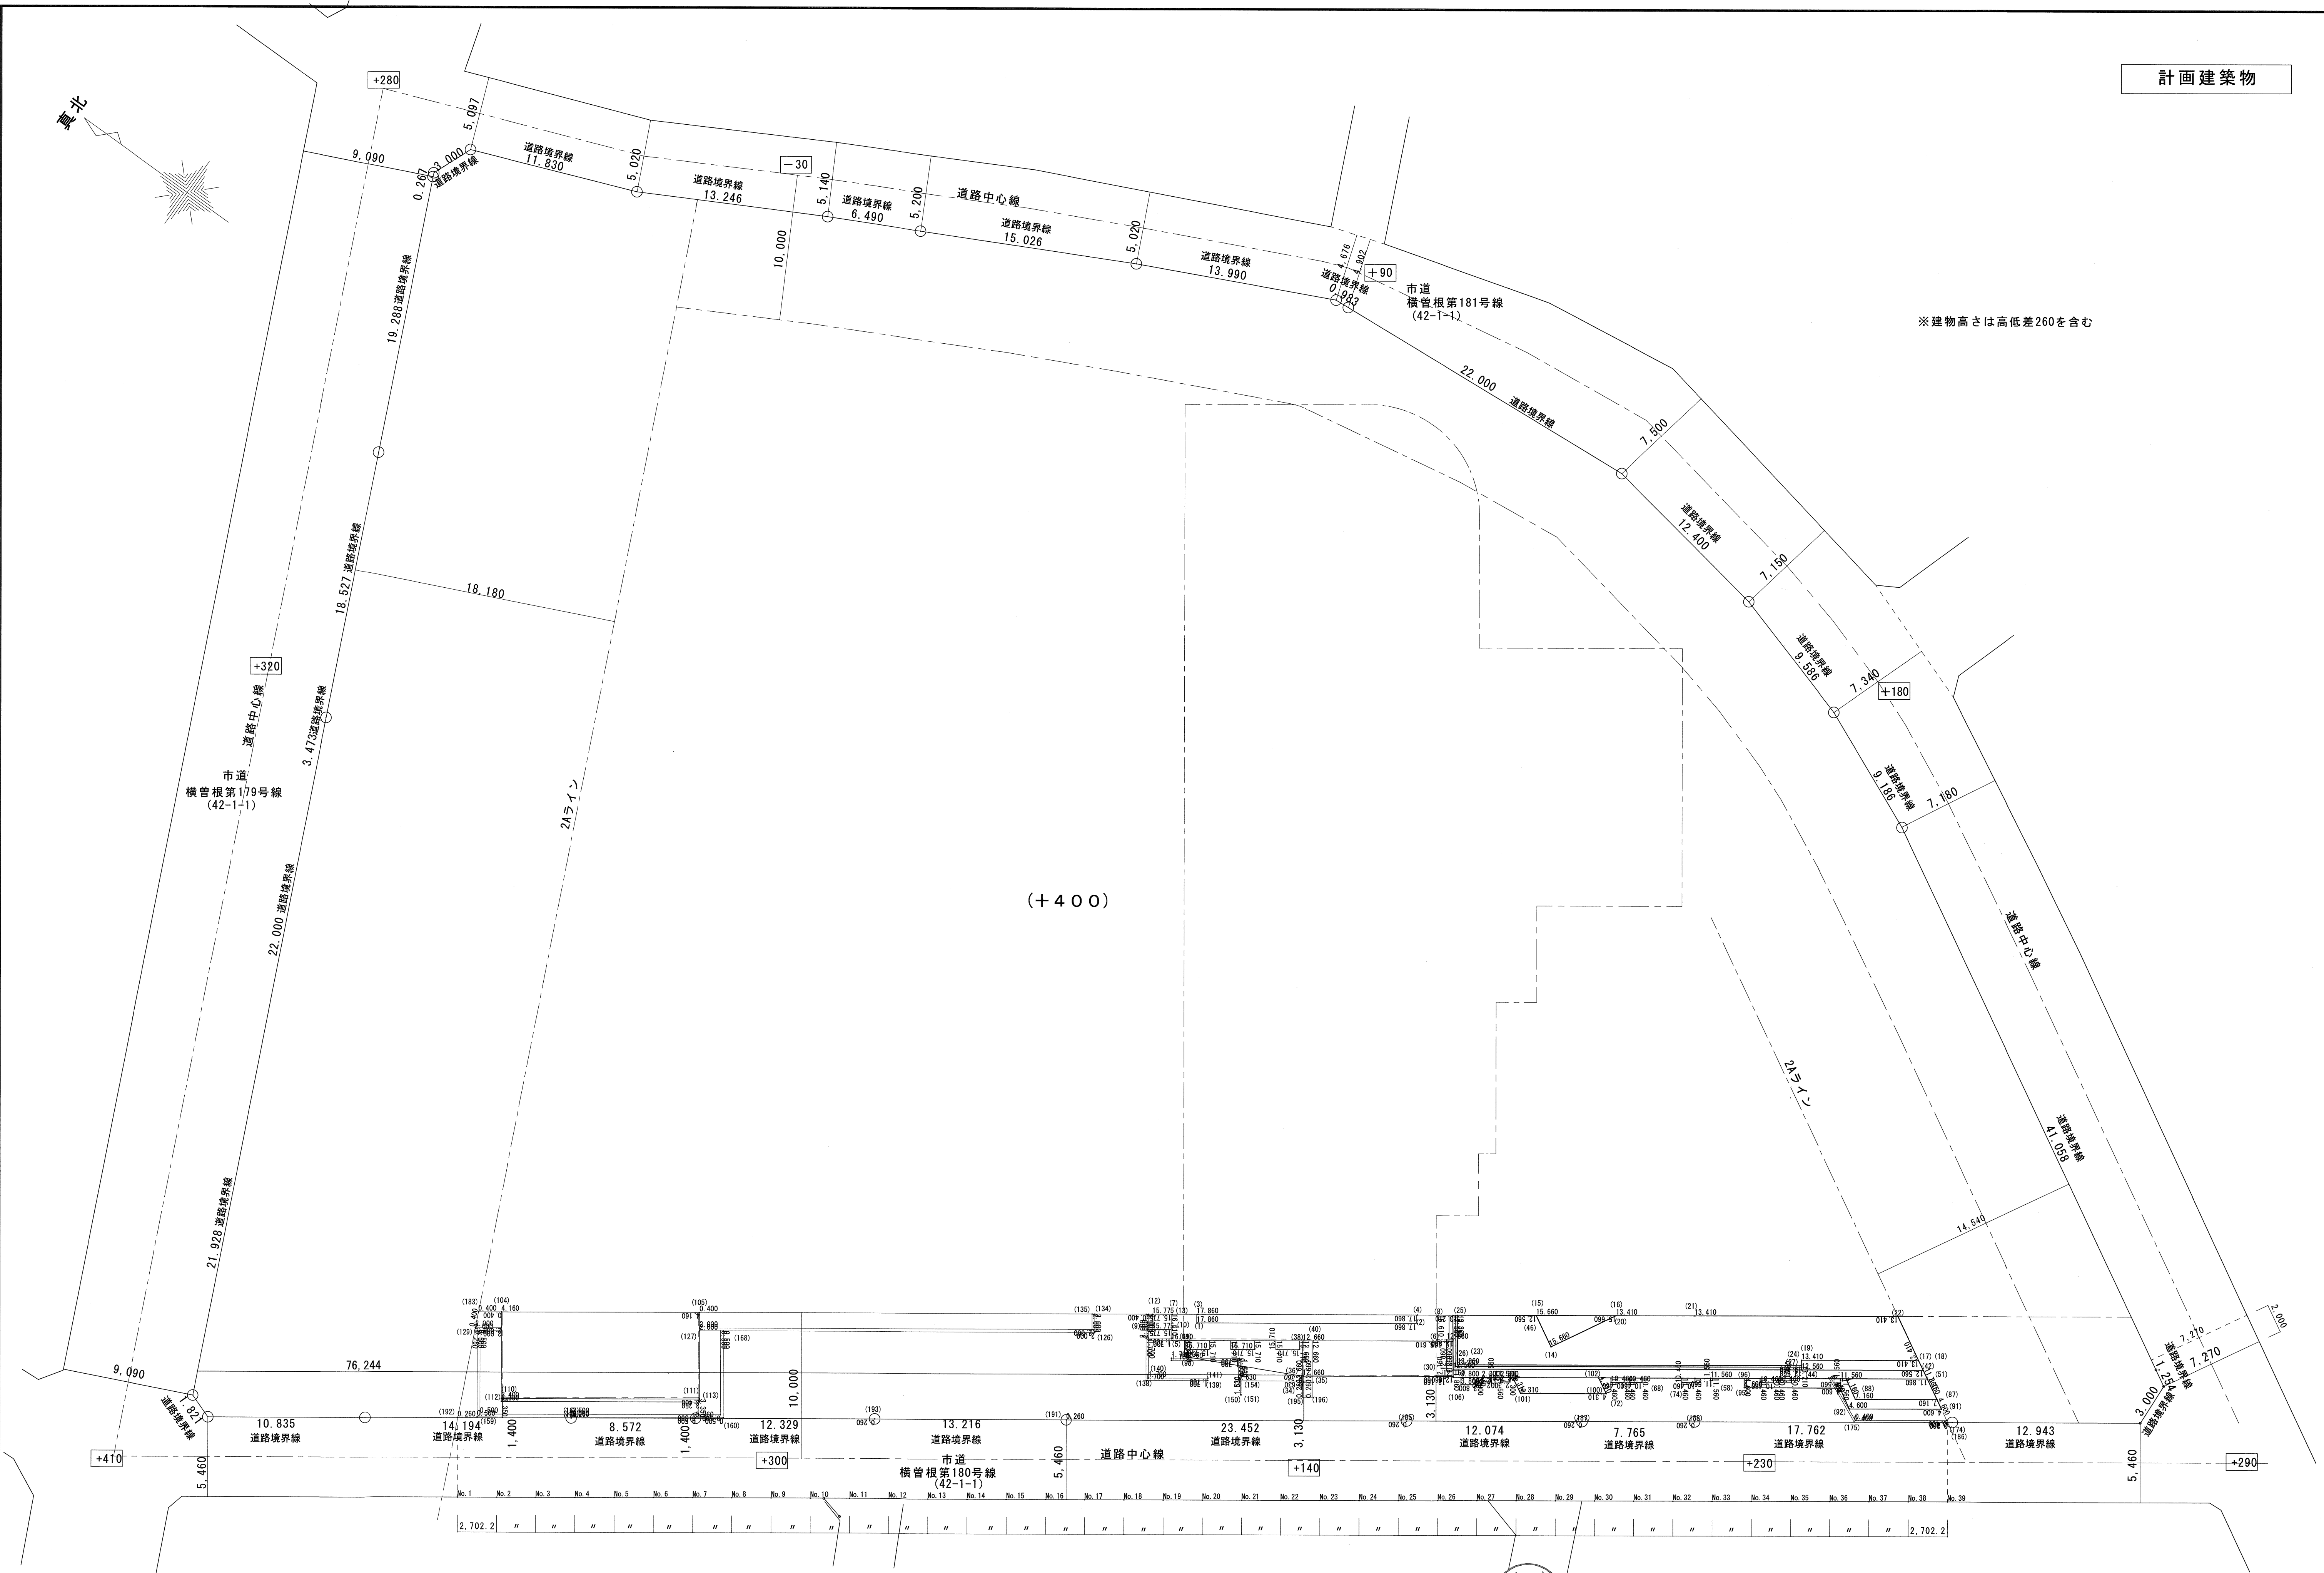
※道路斜線緩和寸法
体育館切り直し配管部分




※建物高さは高低差260を含む

真北

(+400)




基準適合建築物

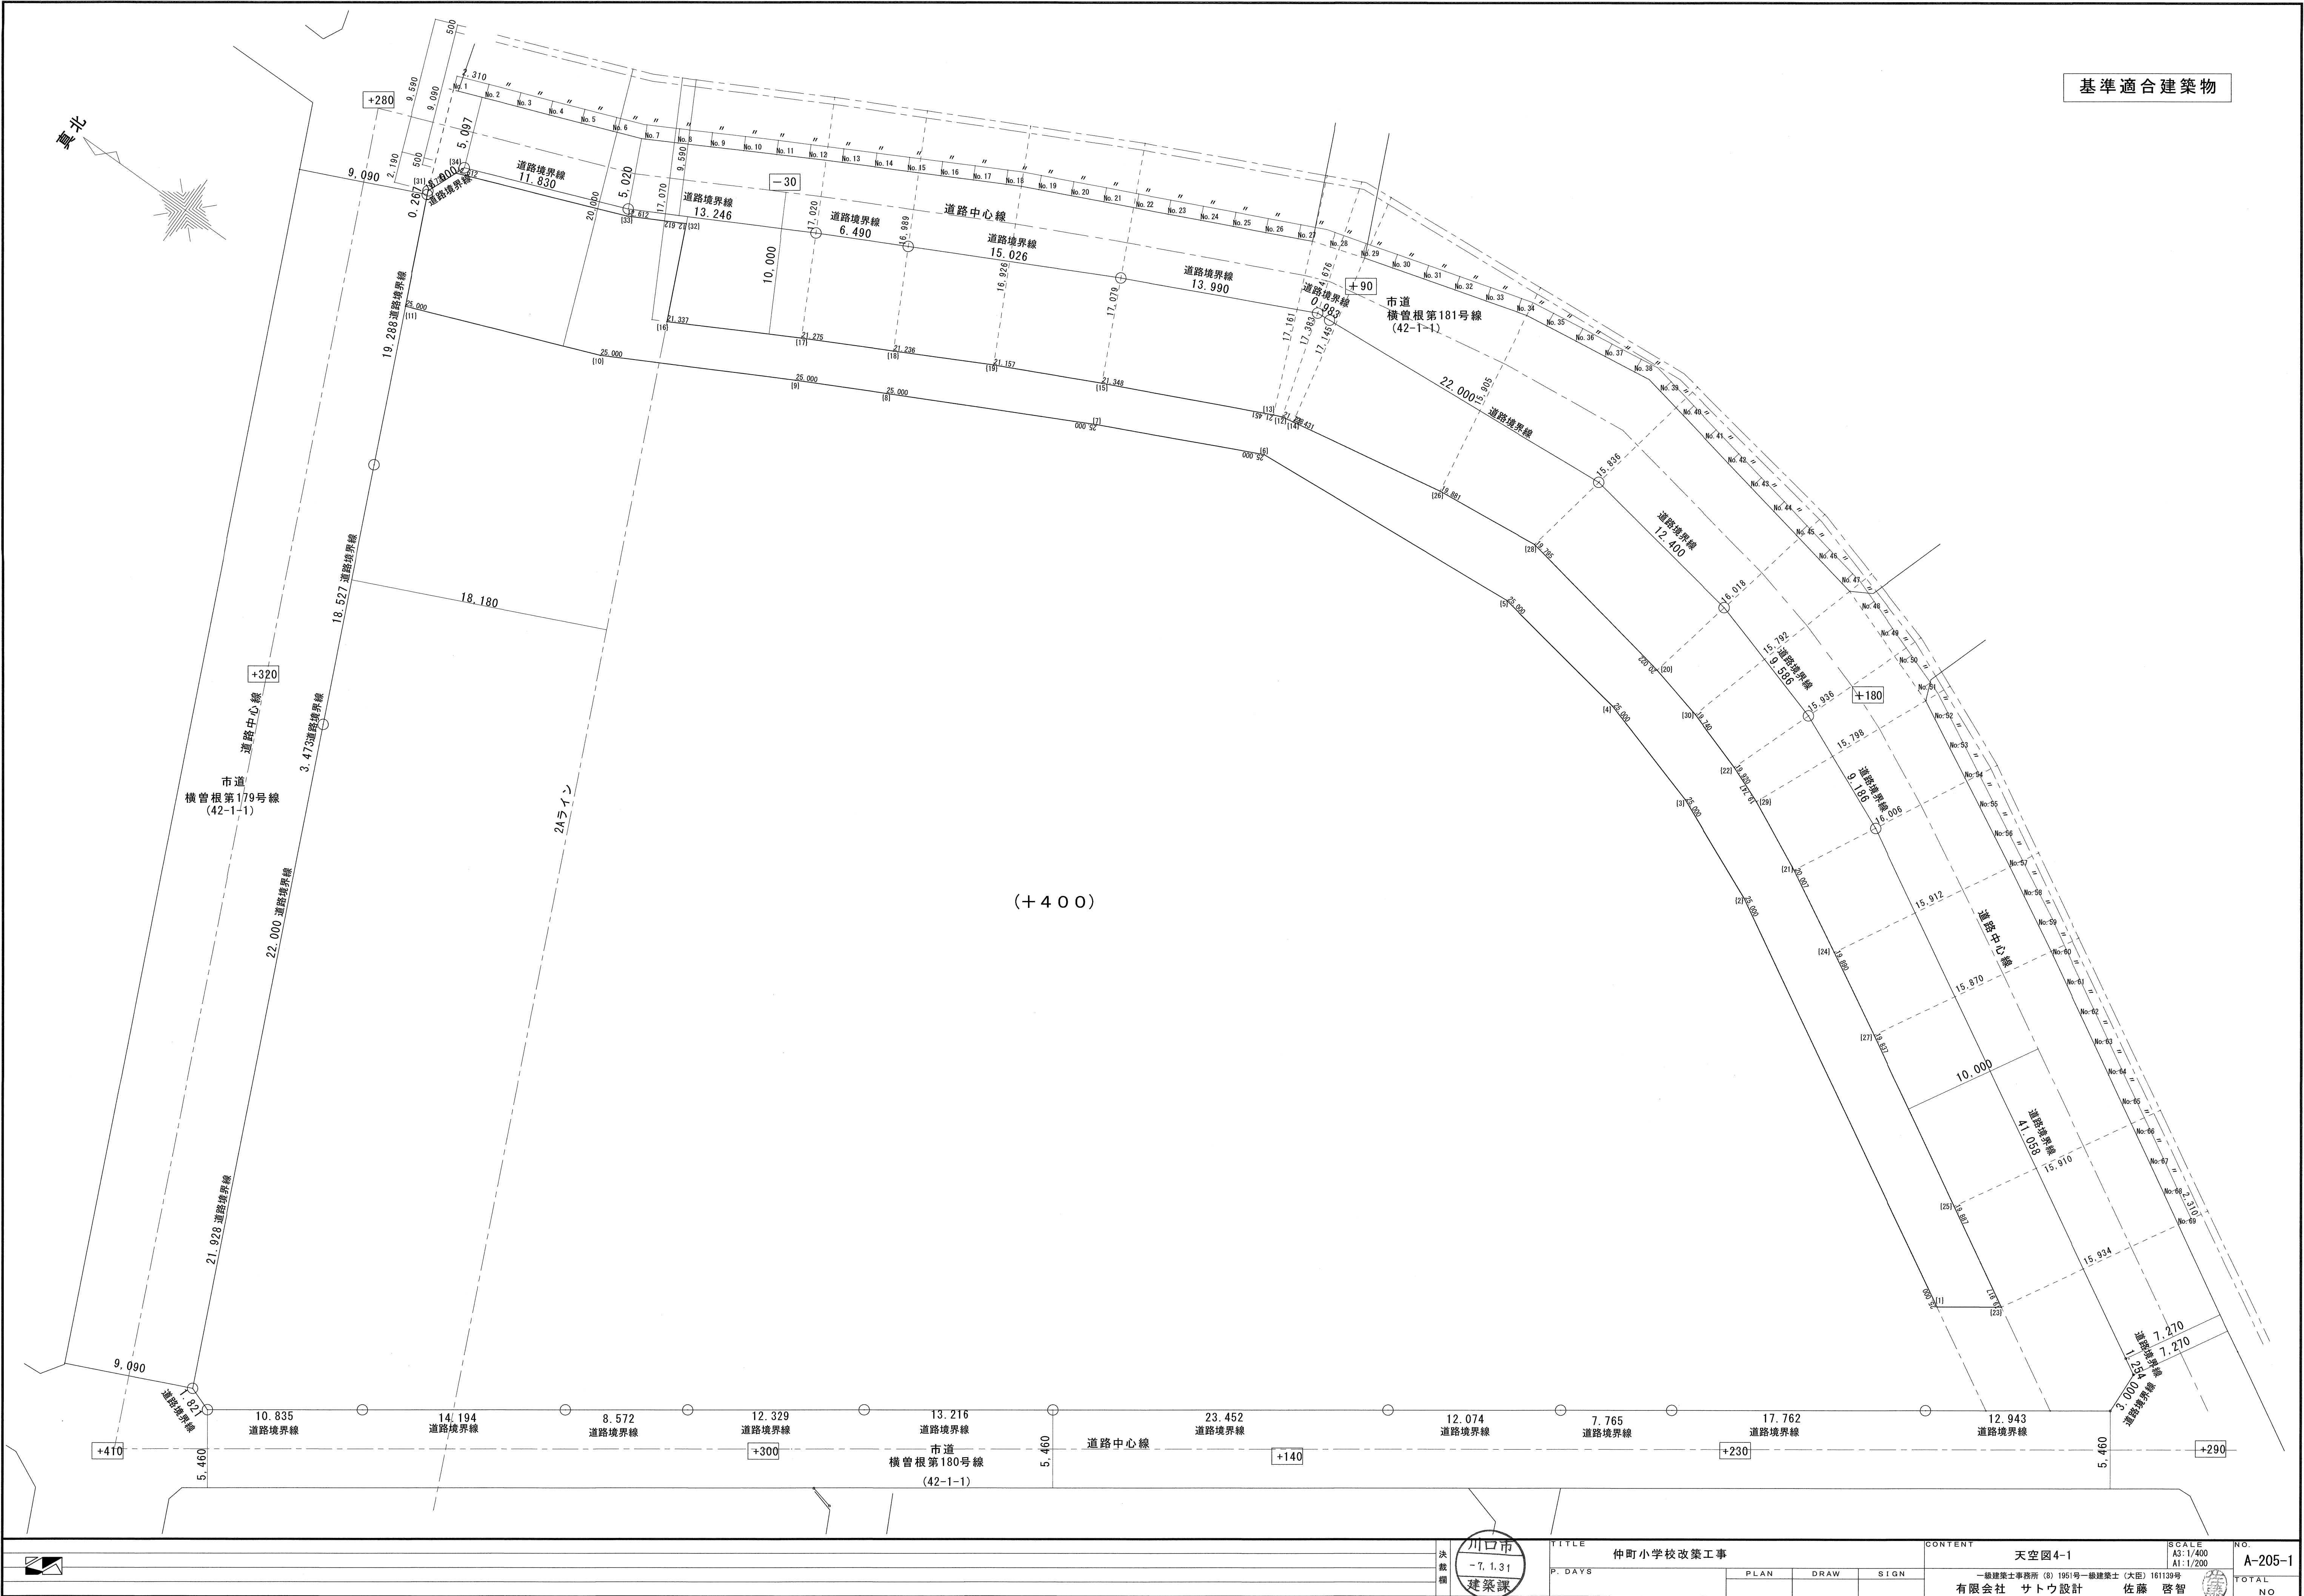

計画建築物

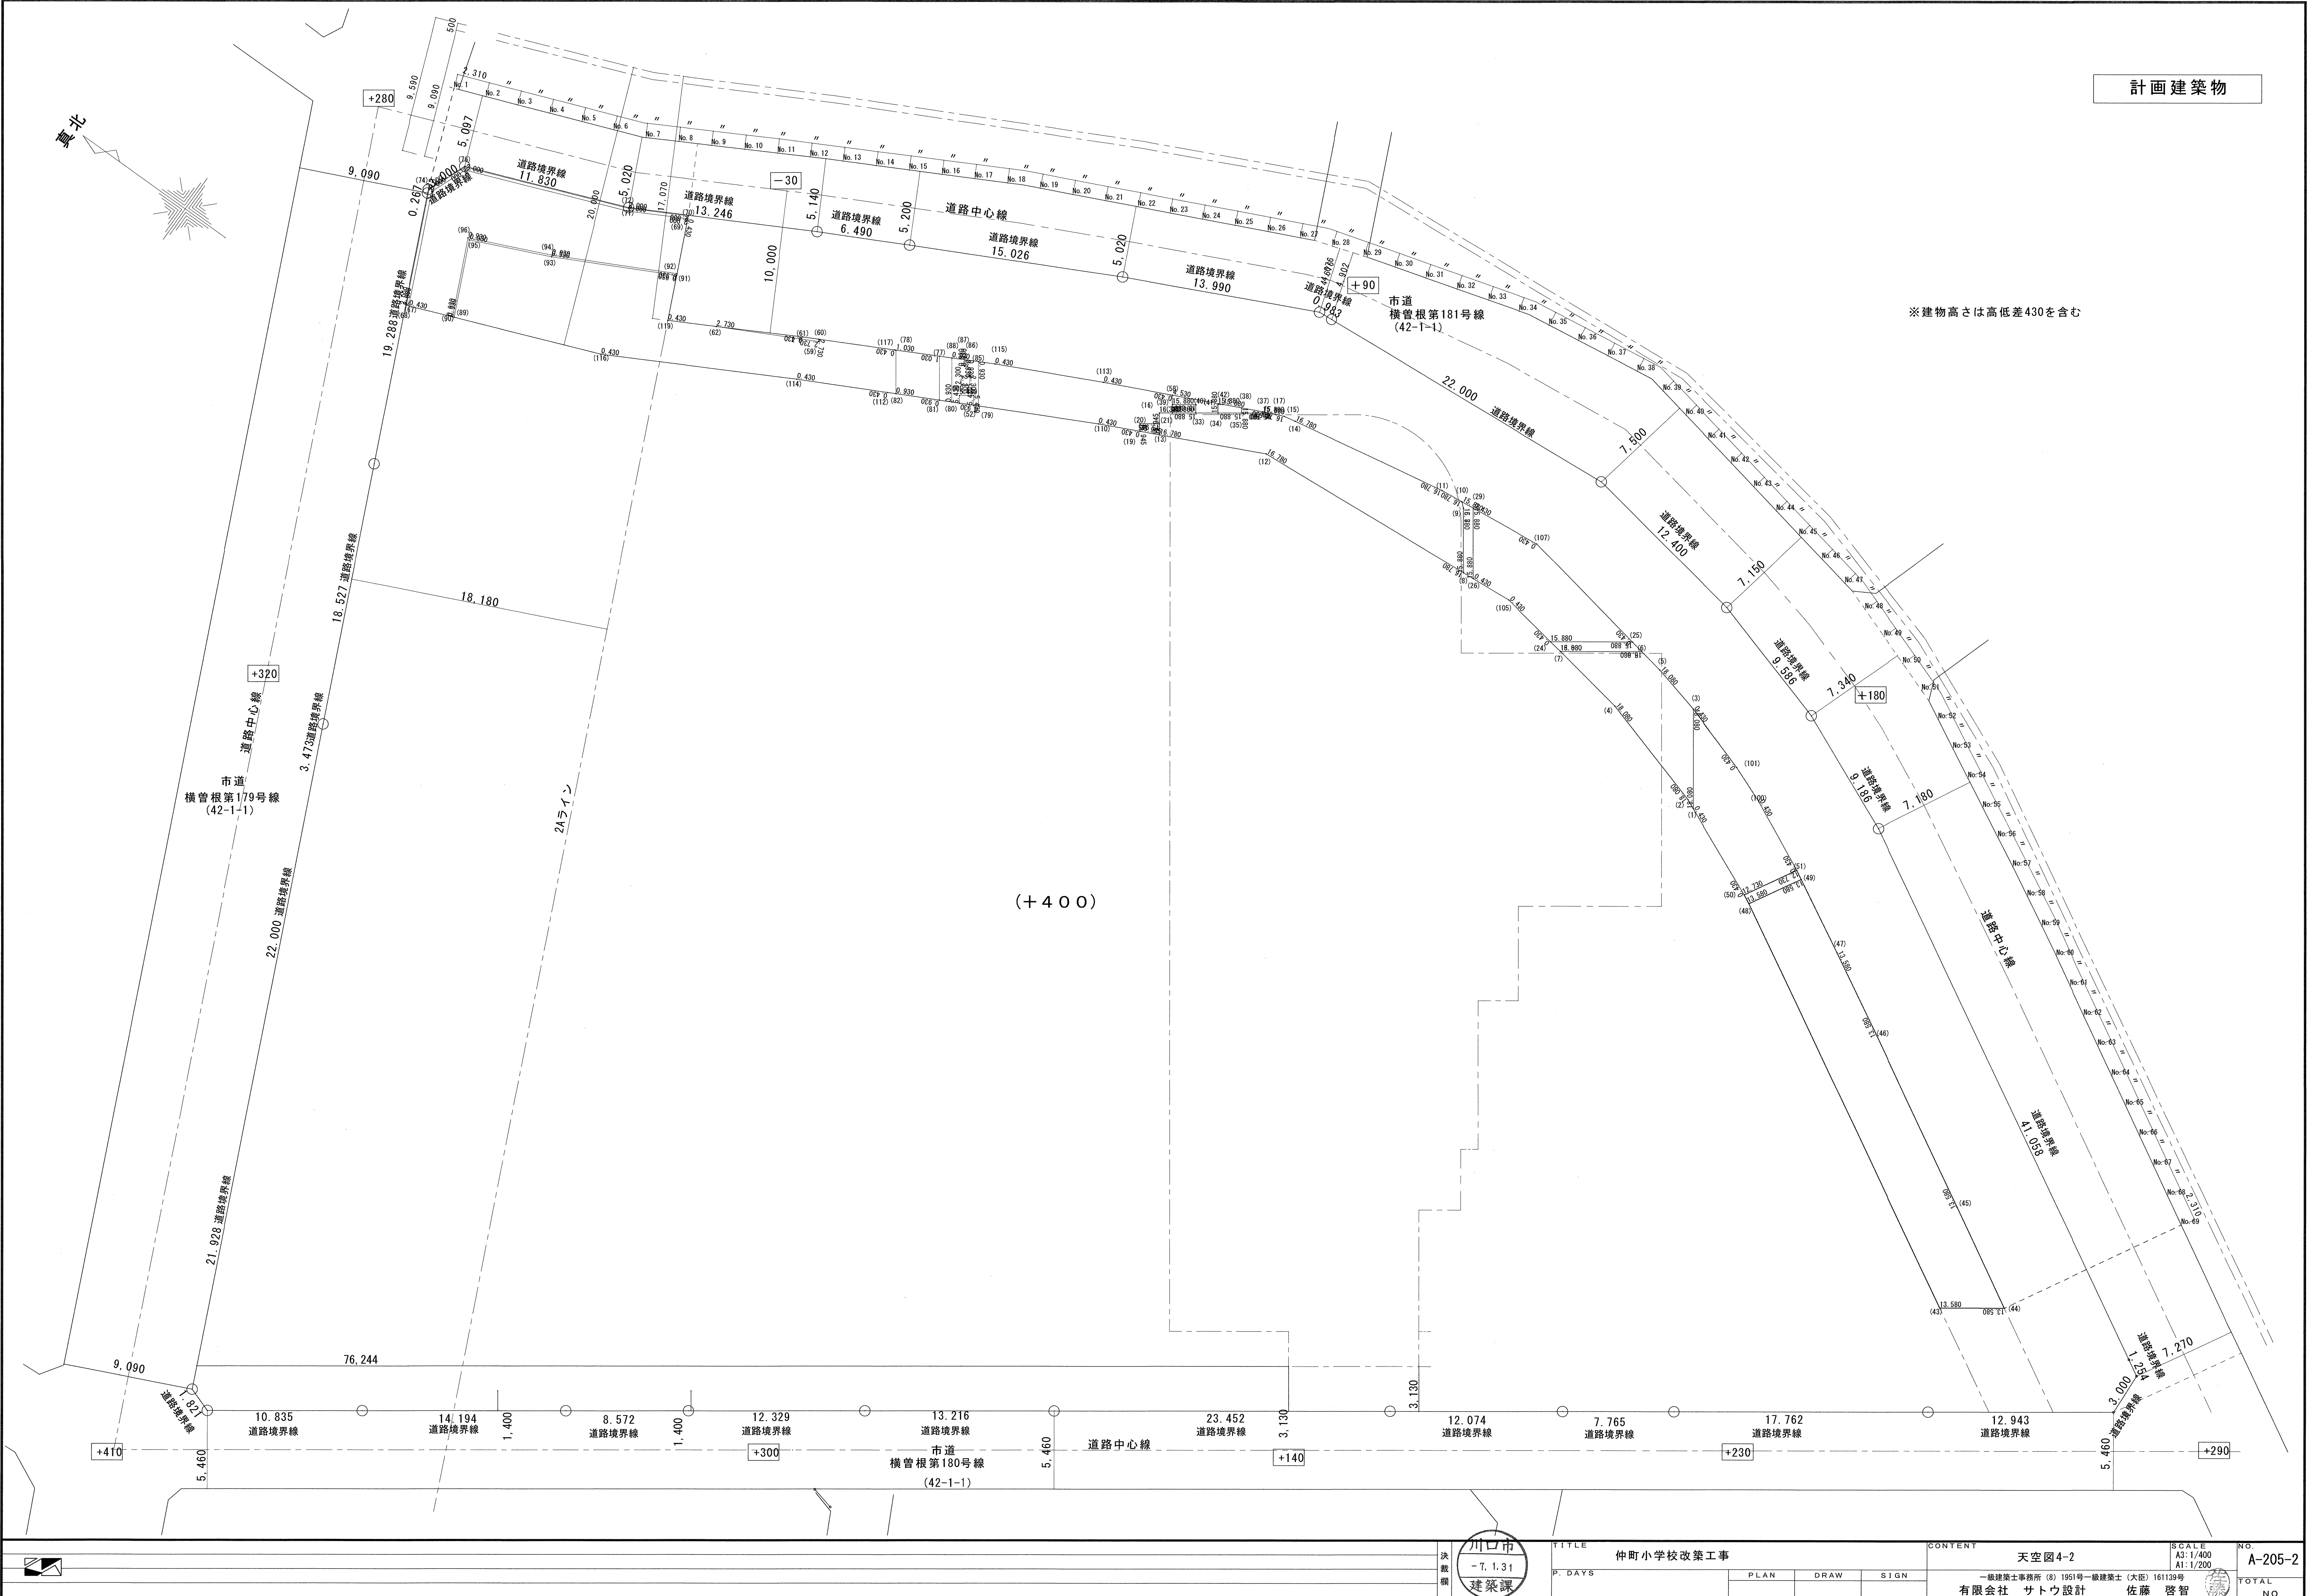※建物高さは高低差430を含む



測定点	N o . 1	N o . 2	N o . 3	N o . 4	N o . 5	N o . 6	N o . 7	N o . 8	N o . 9	N o . 1 0	N o . 1 1	N o . 1 2	N o . 1 3	N o . 1 4	N o . 1 5	N o . 1 6	N o . 1 7
基準適合建築物																	
差分	△ 13.14	△ 16.53	△ 19.33	△ 21.41	△ 23.12	△ 24.11	△ 24.57	△ 24.47	△ 24.58	△ 24.55	△ 24.22	△ 23.77	△ 23.34	△ 22.92	△ 22.46	△ 21.90	△ 21.23
計画建築物																	


測定点	N o . 1 8	N o . 1 9	N o . 2 0	N o . 2 1	N o . 2 2	N o . 2 3	N o . 2 4	N o . 2 5	N o . 2 6	N o . 2 7	N o . 2 8	N o . 2 9	N o . 3 0	N o . 3 1	N o . 3 2	N o . 3 3	N o . 3 4
基準適合建築物																	
差分	△ 20.42	△ 19.56	△ 18.60	△ 17.45	△ 16.10	△ 14.57	△ 12.96	△ 11.40	△ 10.00	△ 8.78	△ 7.85	△ 7.18	△ 6.74	△ 6.50	△ 6.49	△ 6.57	△ 6.60
計画建築物																	

測定点	N o . 3 5	N o . 3 6	N o . 3 7	N o . 3 8	N o . 3 9	N o . 4 0	N o . 4 1	N o . 4 2	N o . 4 3	N o . 4 4	N o . 4 5	N o . 4 6	N o . 4 7	N o . 4 8	N o . 4 9	N o . 5 0	N o . 5 1
基準適合建築物																	
差分	△ 6.75	△ 6.95	△ 7.12	△ 7.25	△ 7.46	△ 7.76	△ 7.89	△ 7.89	△ 7.82	△ 7.72	△ 7.67	△ 7.66	△ 7.70	△ 7.88	△ 8.14	△ 8.26	△ 8.30
計画建築物																	

測定点	N o . 5 2	N o . 5 3	N o . 5 4	N o . 5 5	N o . 5 6	N o . 5 7	N o . 5 8	N o . 5 9	N o . 6 0	N o . 6 1	N o . 6 2	N o . 6 3	N o . 6 4	N o . 6 5	N o . 6 6	N o . 6 7	N o . 6 8
基準適合建築物																	
差分	△ 8.38	△ 8.40	△ 8.30	△ 7.97	△ 7.51	△ 7.07	△ 6.71	△ 6.40	△ 6.16	△ 5.94	△ 5.73	△ 5.51	△ 5.28	△ 4.99	△ 4.66	△ 4.27	△ 3.83
計画建築物																	

測定点	N o . 6 9
基準適合建築物	
差分	△ 3.35
計画建築物	

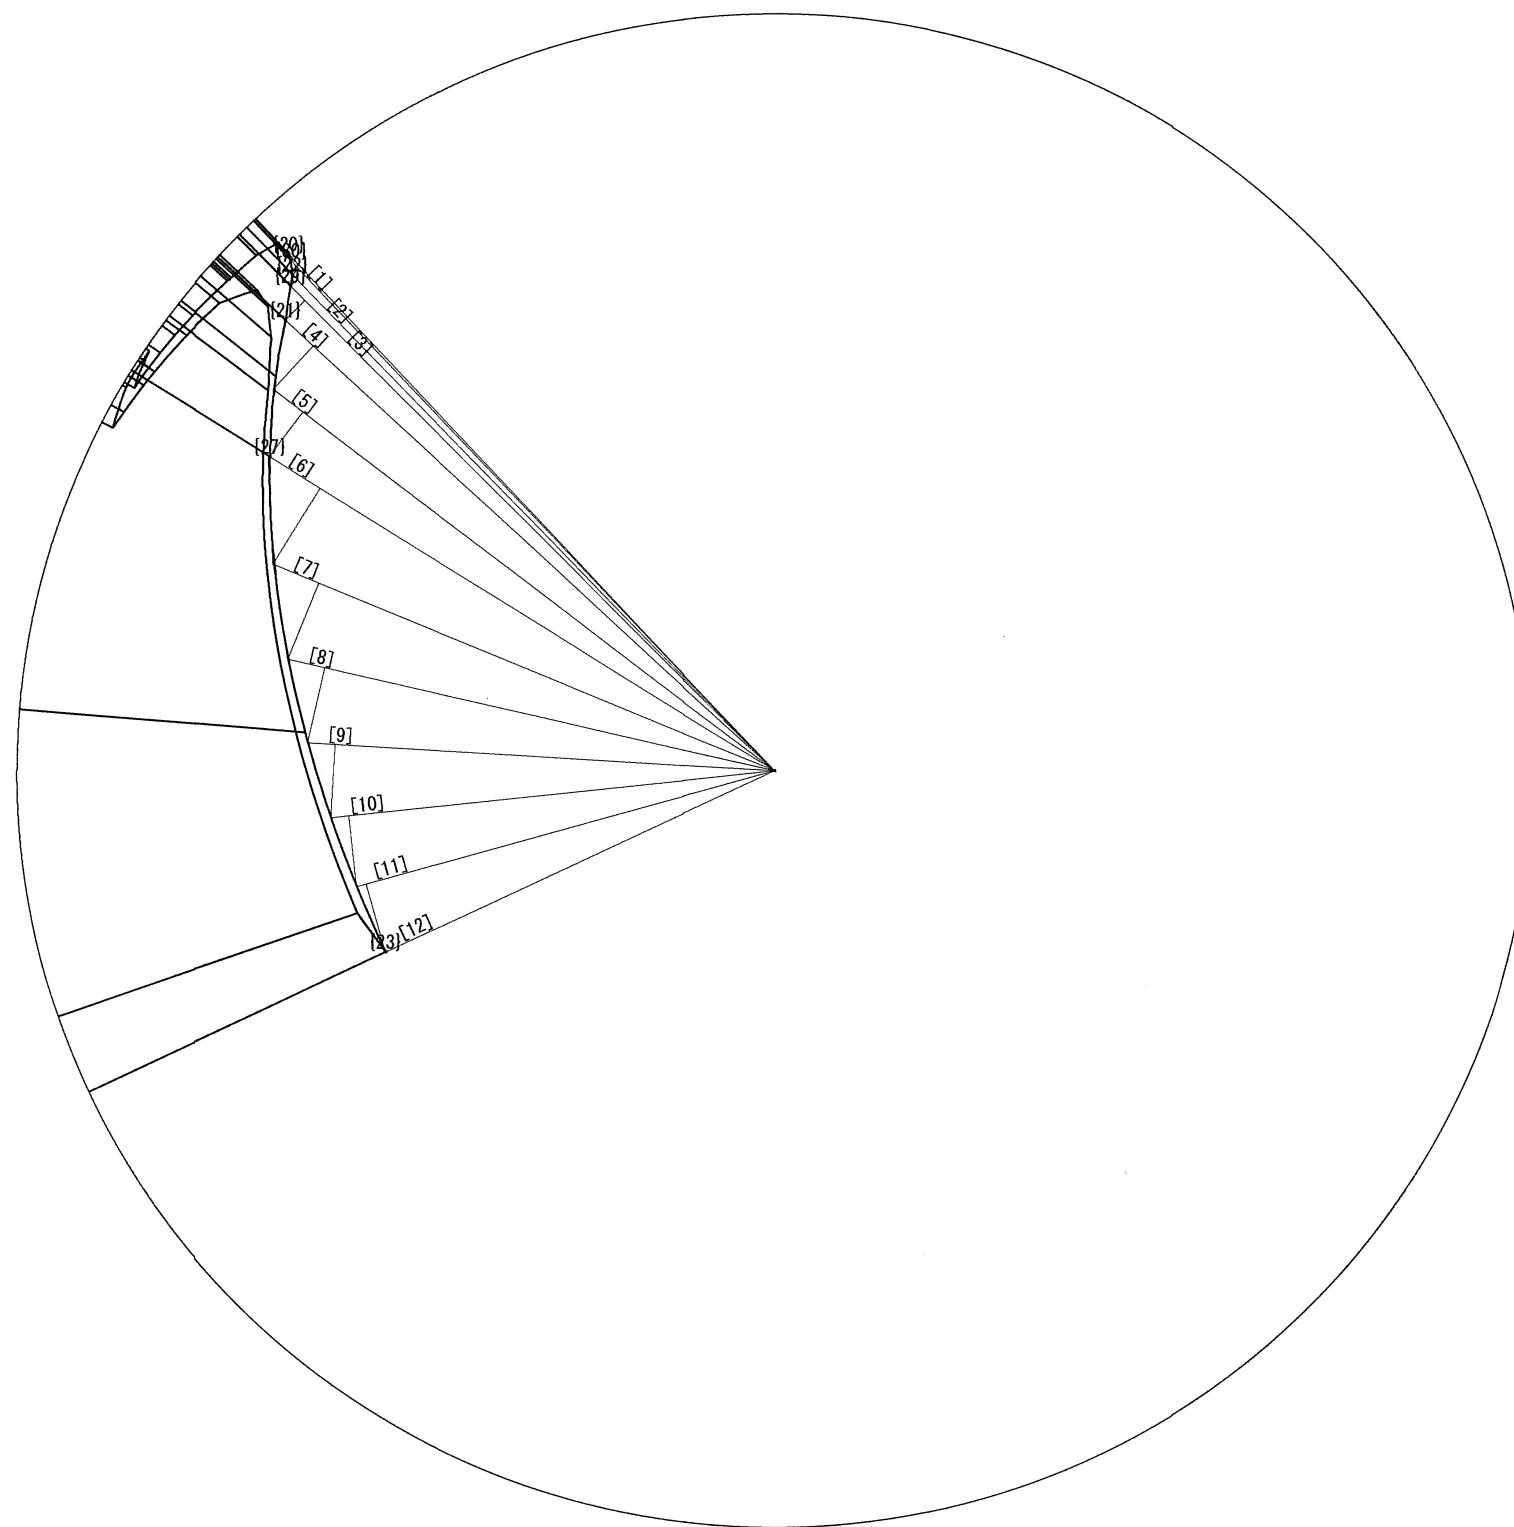基準適合建築物




測定点 No. 69
正射影 測定面高さ = 0.000 m
天空図半径 (R) = 100.000 (図寸mm)
【基準建築物】三斜計算 最大分割角 = 10°

三斜形 No.	底辺 (mm)	高さ (mm)	面積 (mm ²)
[1]	92.608	0.350	16.382
[2]	92.806	1.153	53.503
[3]	91.316	1.214	55.429
[4]	90.484	3.655	165.360
[5]	87.917	7.820	343.756
[6]	83.119	7.387	307.001
[7]	78.705	11.810	484.754
[8]	71.518	10.870	388.701
[9]	65.847	10.178	335.096
[10]	61.663	9.706	299.251
[11]	58.819	9.432	277.391
[12]	57.165	9.340	266.961
三斜面積合計			2973.585


扇形面積 (扇形中心角 = 71.860°) 6270.956
扇形面積 - 三斜面積合計 = 水平投影面積 3297.371
No. 69 天空図内面積 31415.927
(31415.927 - 3297.371) / 31415.927 * 100 = 89.505
切り捨て！
【基準建築物】三斜計算 天空率 = 89.505 %

測定点 No. 69
正射影 測定面高さ = 0.000 m
建築物位置確認表 天空図半径 (R) = 100.000 (図寸mm)
【基準建築物】

位置 No.	距離 (実寸m)	高さ (実寸m)	方位角 (°)	仰角 h (°)	Rcos(h) (図寸mm)
[20]	53.266	20.022	133.234	20.601	93.605
[21]	36.596	20.007	137.327	26.665	87.744
[22]	44.623	19.920	134.172	24.056	91.315
[23]	13.656	19.917	154.906	55.564	56.540
[27]	25.088	19.837	148.118	38.333	78.442
[29]	41.825	19.747	134.941	25.274	90.428
[30]	49.182	19.740	133.449	21.869	92.804

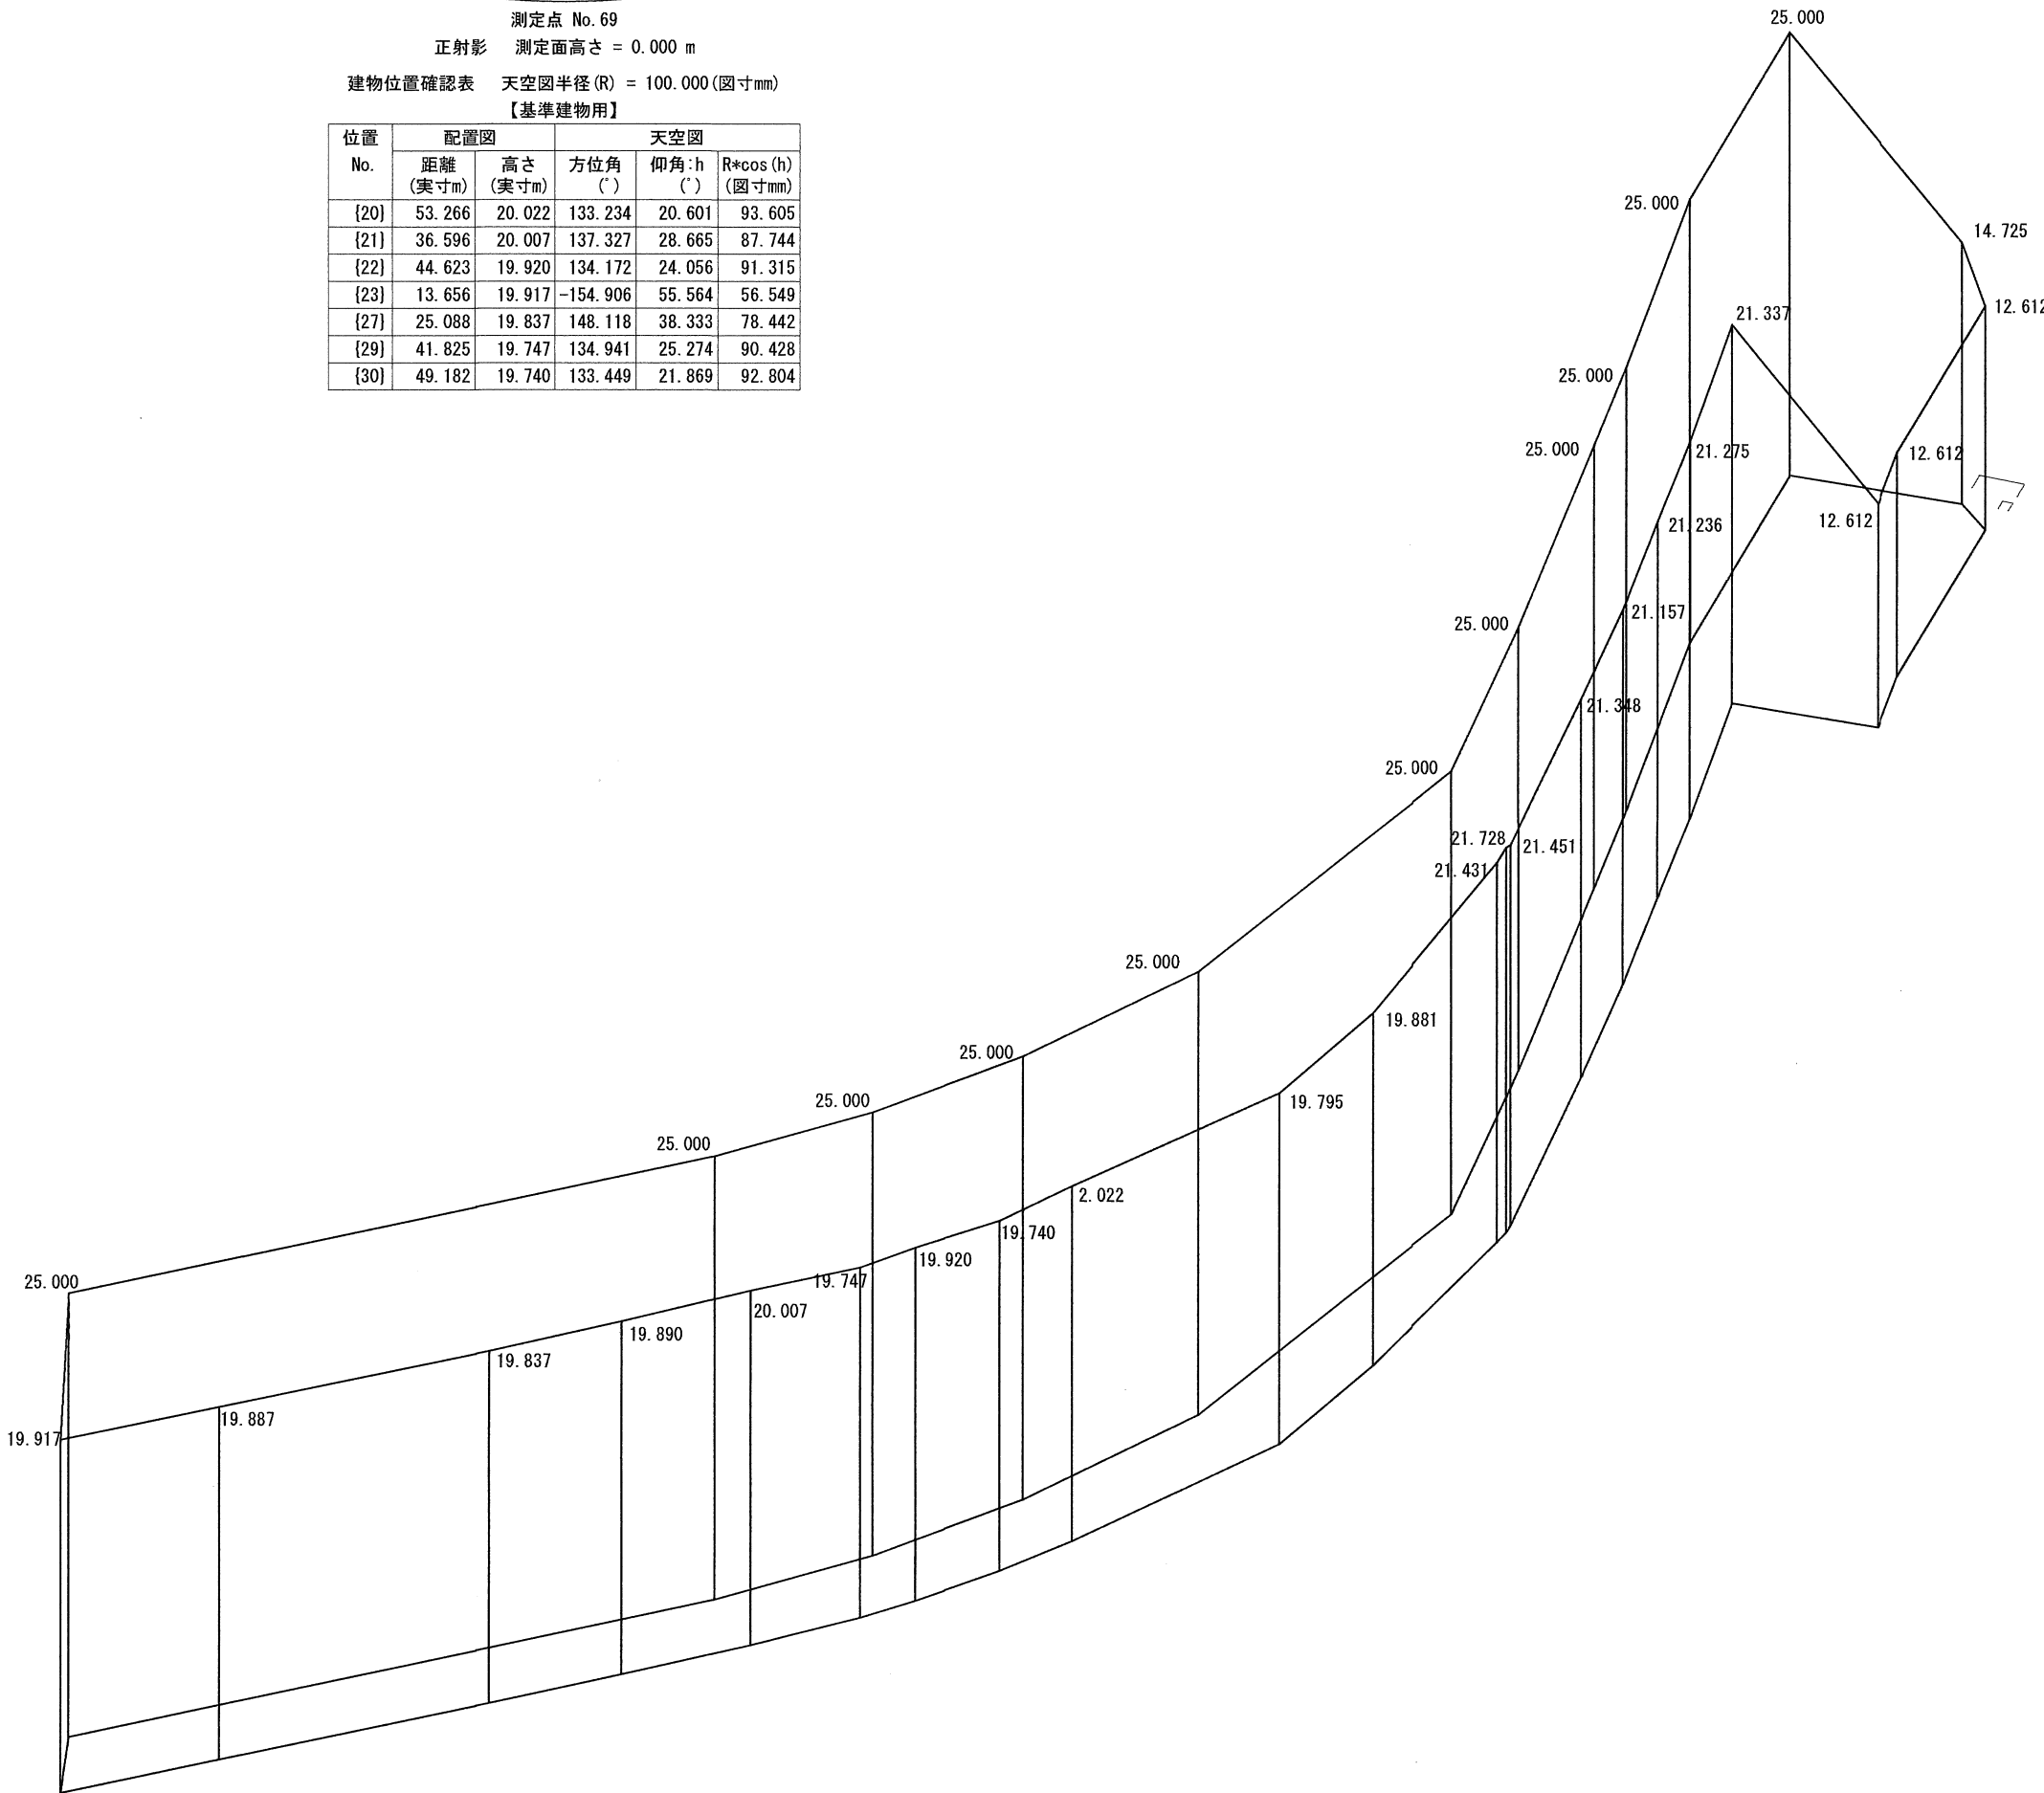

計画建築物

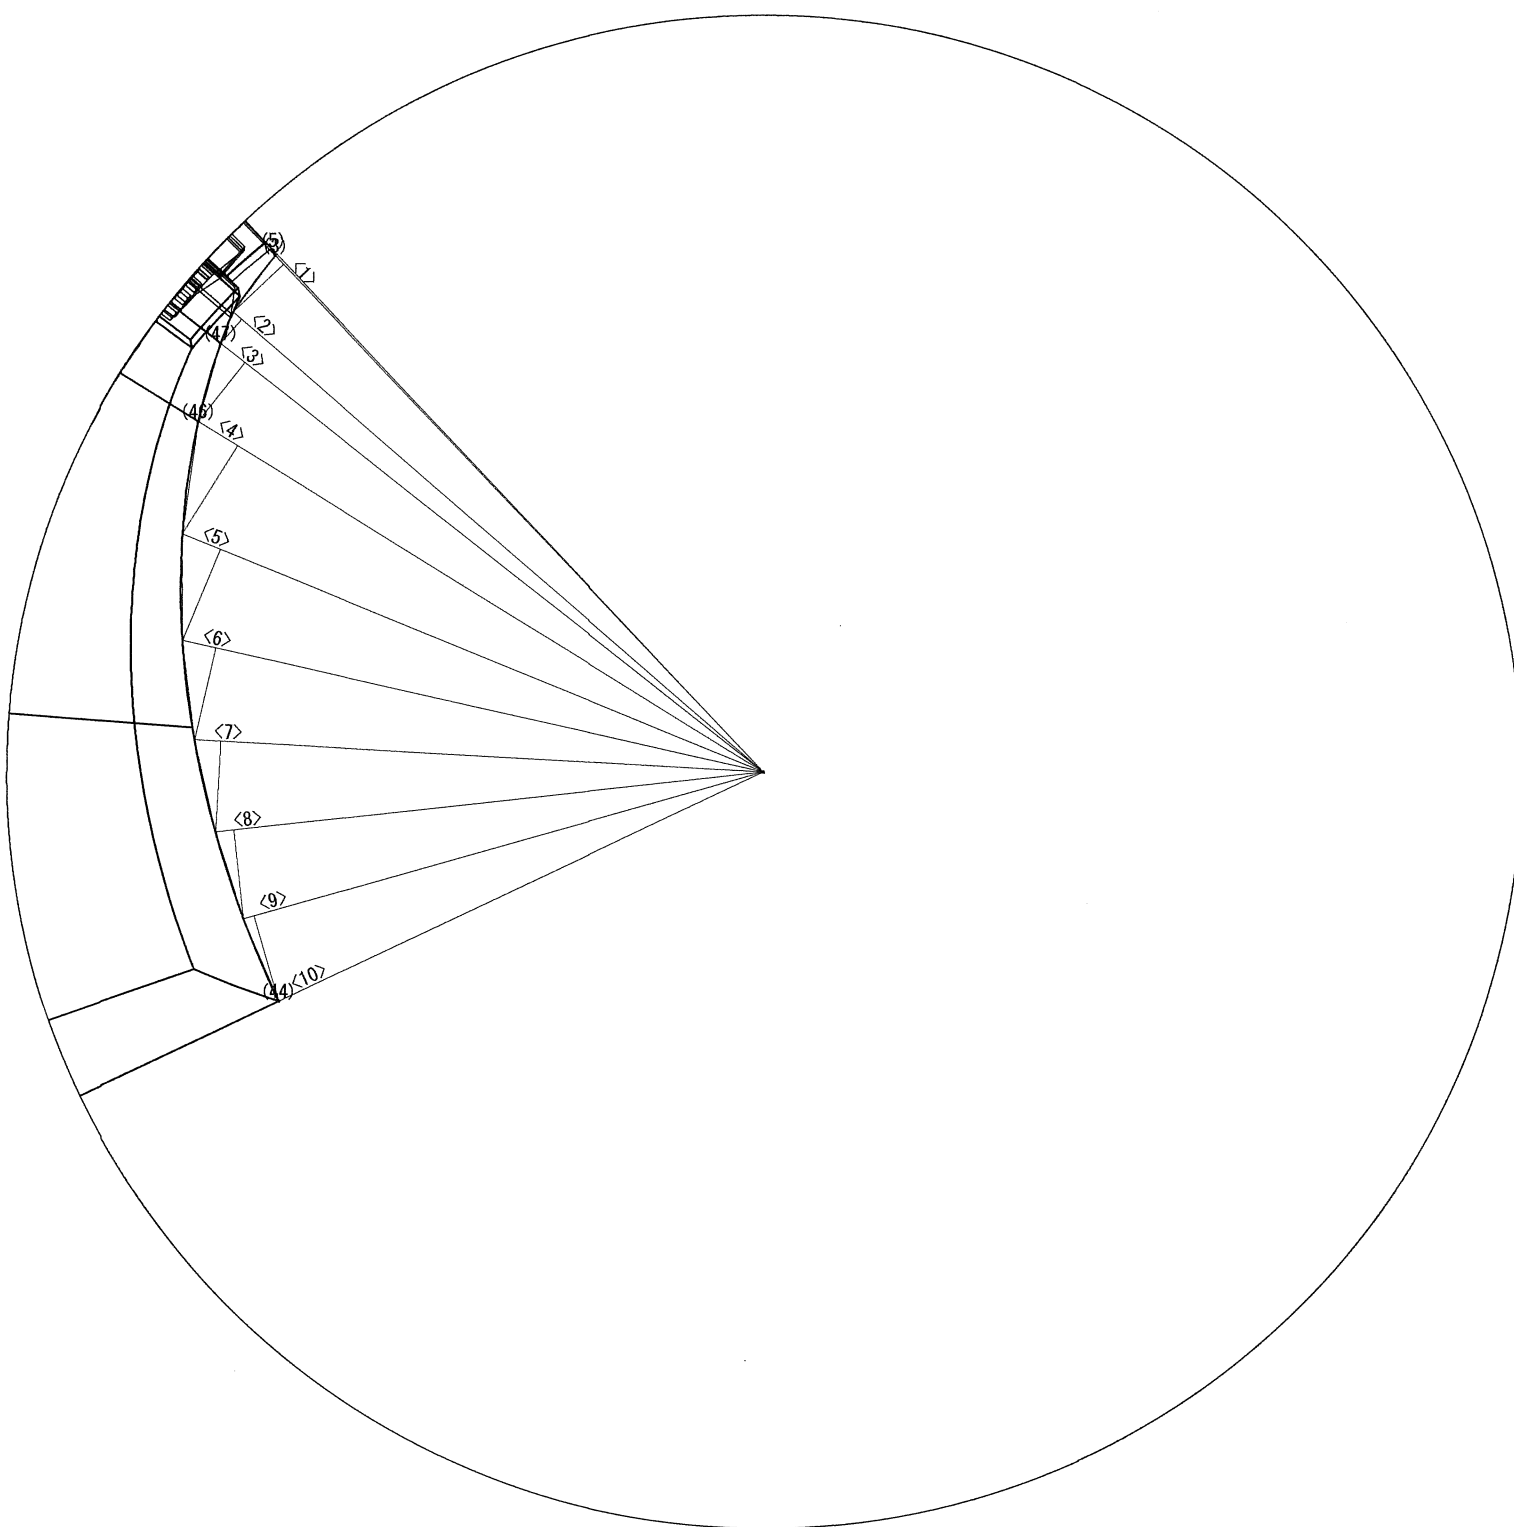



測定点 No. 69
正射影 測定面高さ = 0.000 m
天空図半径 (R) = 100.000 (図寸mm)
【計画建築物】三斜計算 最大分割角 = 10°

三斜形 No.	底辺 (mm)	高さ (mm)	面積 (mm ²)
<1>	94.684	0.310	14.676
<2>	93.958	9.102	427.602
<3>	92.831	4.215	195.641
<4>	91.435	9.909	453.014
<5>	87.908	13.724	603.224
<6>	82.968	13.013	539.831
<7>	78.667	12.449	489.662
<8>	75.257	12.046	453.272
<9>	72.824	11.806	428.880
<10>	71.375	11.728	418.578
三斜面積合計			4025.380

扇形面積 (扇形中心角 = 72.061°) 6288.529
扇形面積 - 三斜面積合計 = 水平投影面積 2263.149
No. 69 天空図内面積 31415.926
(31415.926 - 2263.149) / 31415.926 * 100 = 92.796
切り捨て！
【計画建築物】三斜計算 天空率 = 92.796 %

測定点 No. 69
正射影 測定面高さ = 0.000 m
建築物位置確認表 天空図半径 (R) = 100.000 (図寸mm)
【計画建築物】

位置 No.	距離 (実寸m)	高さ (実寸m)	方位角 (°)	仰角 h (°)	Rcos(h) (図寸mm)
[3]	49.624	18.080	133.441	20.019	93.958
[5]	53.216	18.080	133.251	18.765	94.685
[44]	13.656	13.580	154.687	44.840	70.908
[46]	25.045	13.580	148.183	28.468	87.908
[47]	30.665	13.580	141.710	23.886	91.435

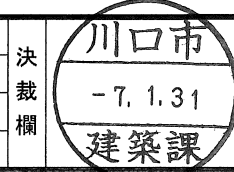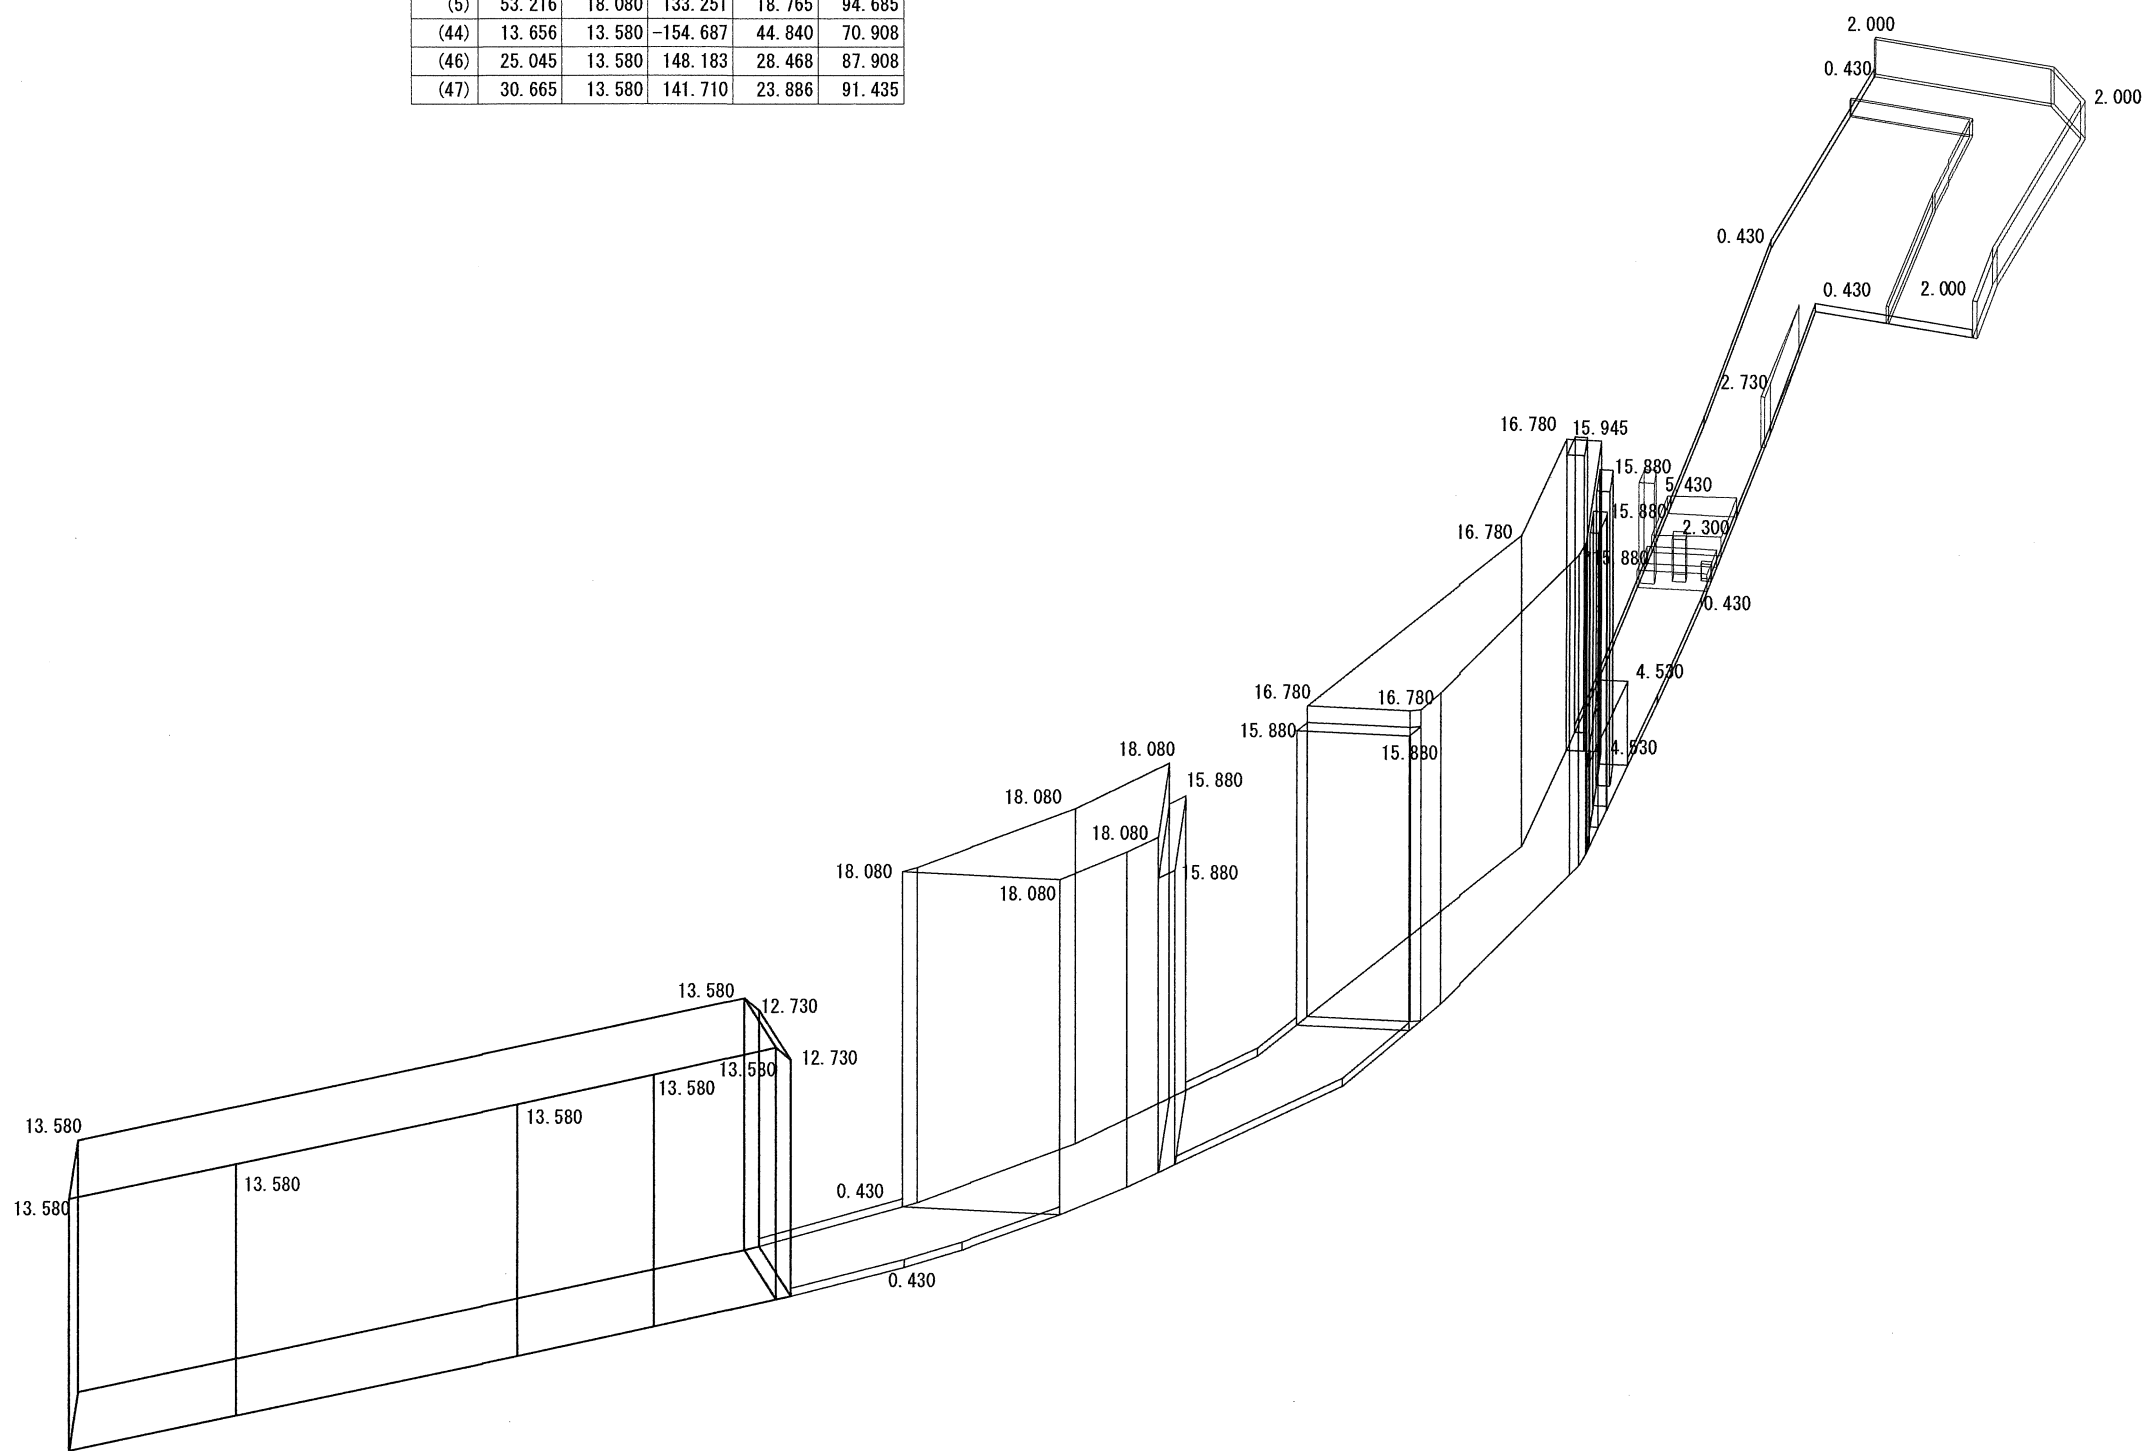

仲町小学校改築工事

PLAN DRAW SIGN


天空図4-4

一級建築士事務所 (8) 1951号一級建築士 (大図) 161139号
有限会社 サトウ設計 佐藤 啓智

SCALE
A3: 1/400
A1: 1/200

NO.
A-205-4

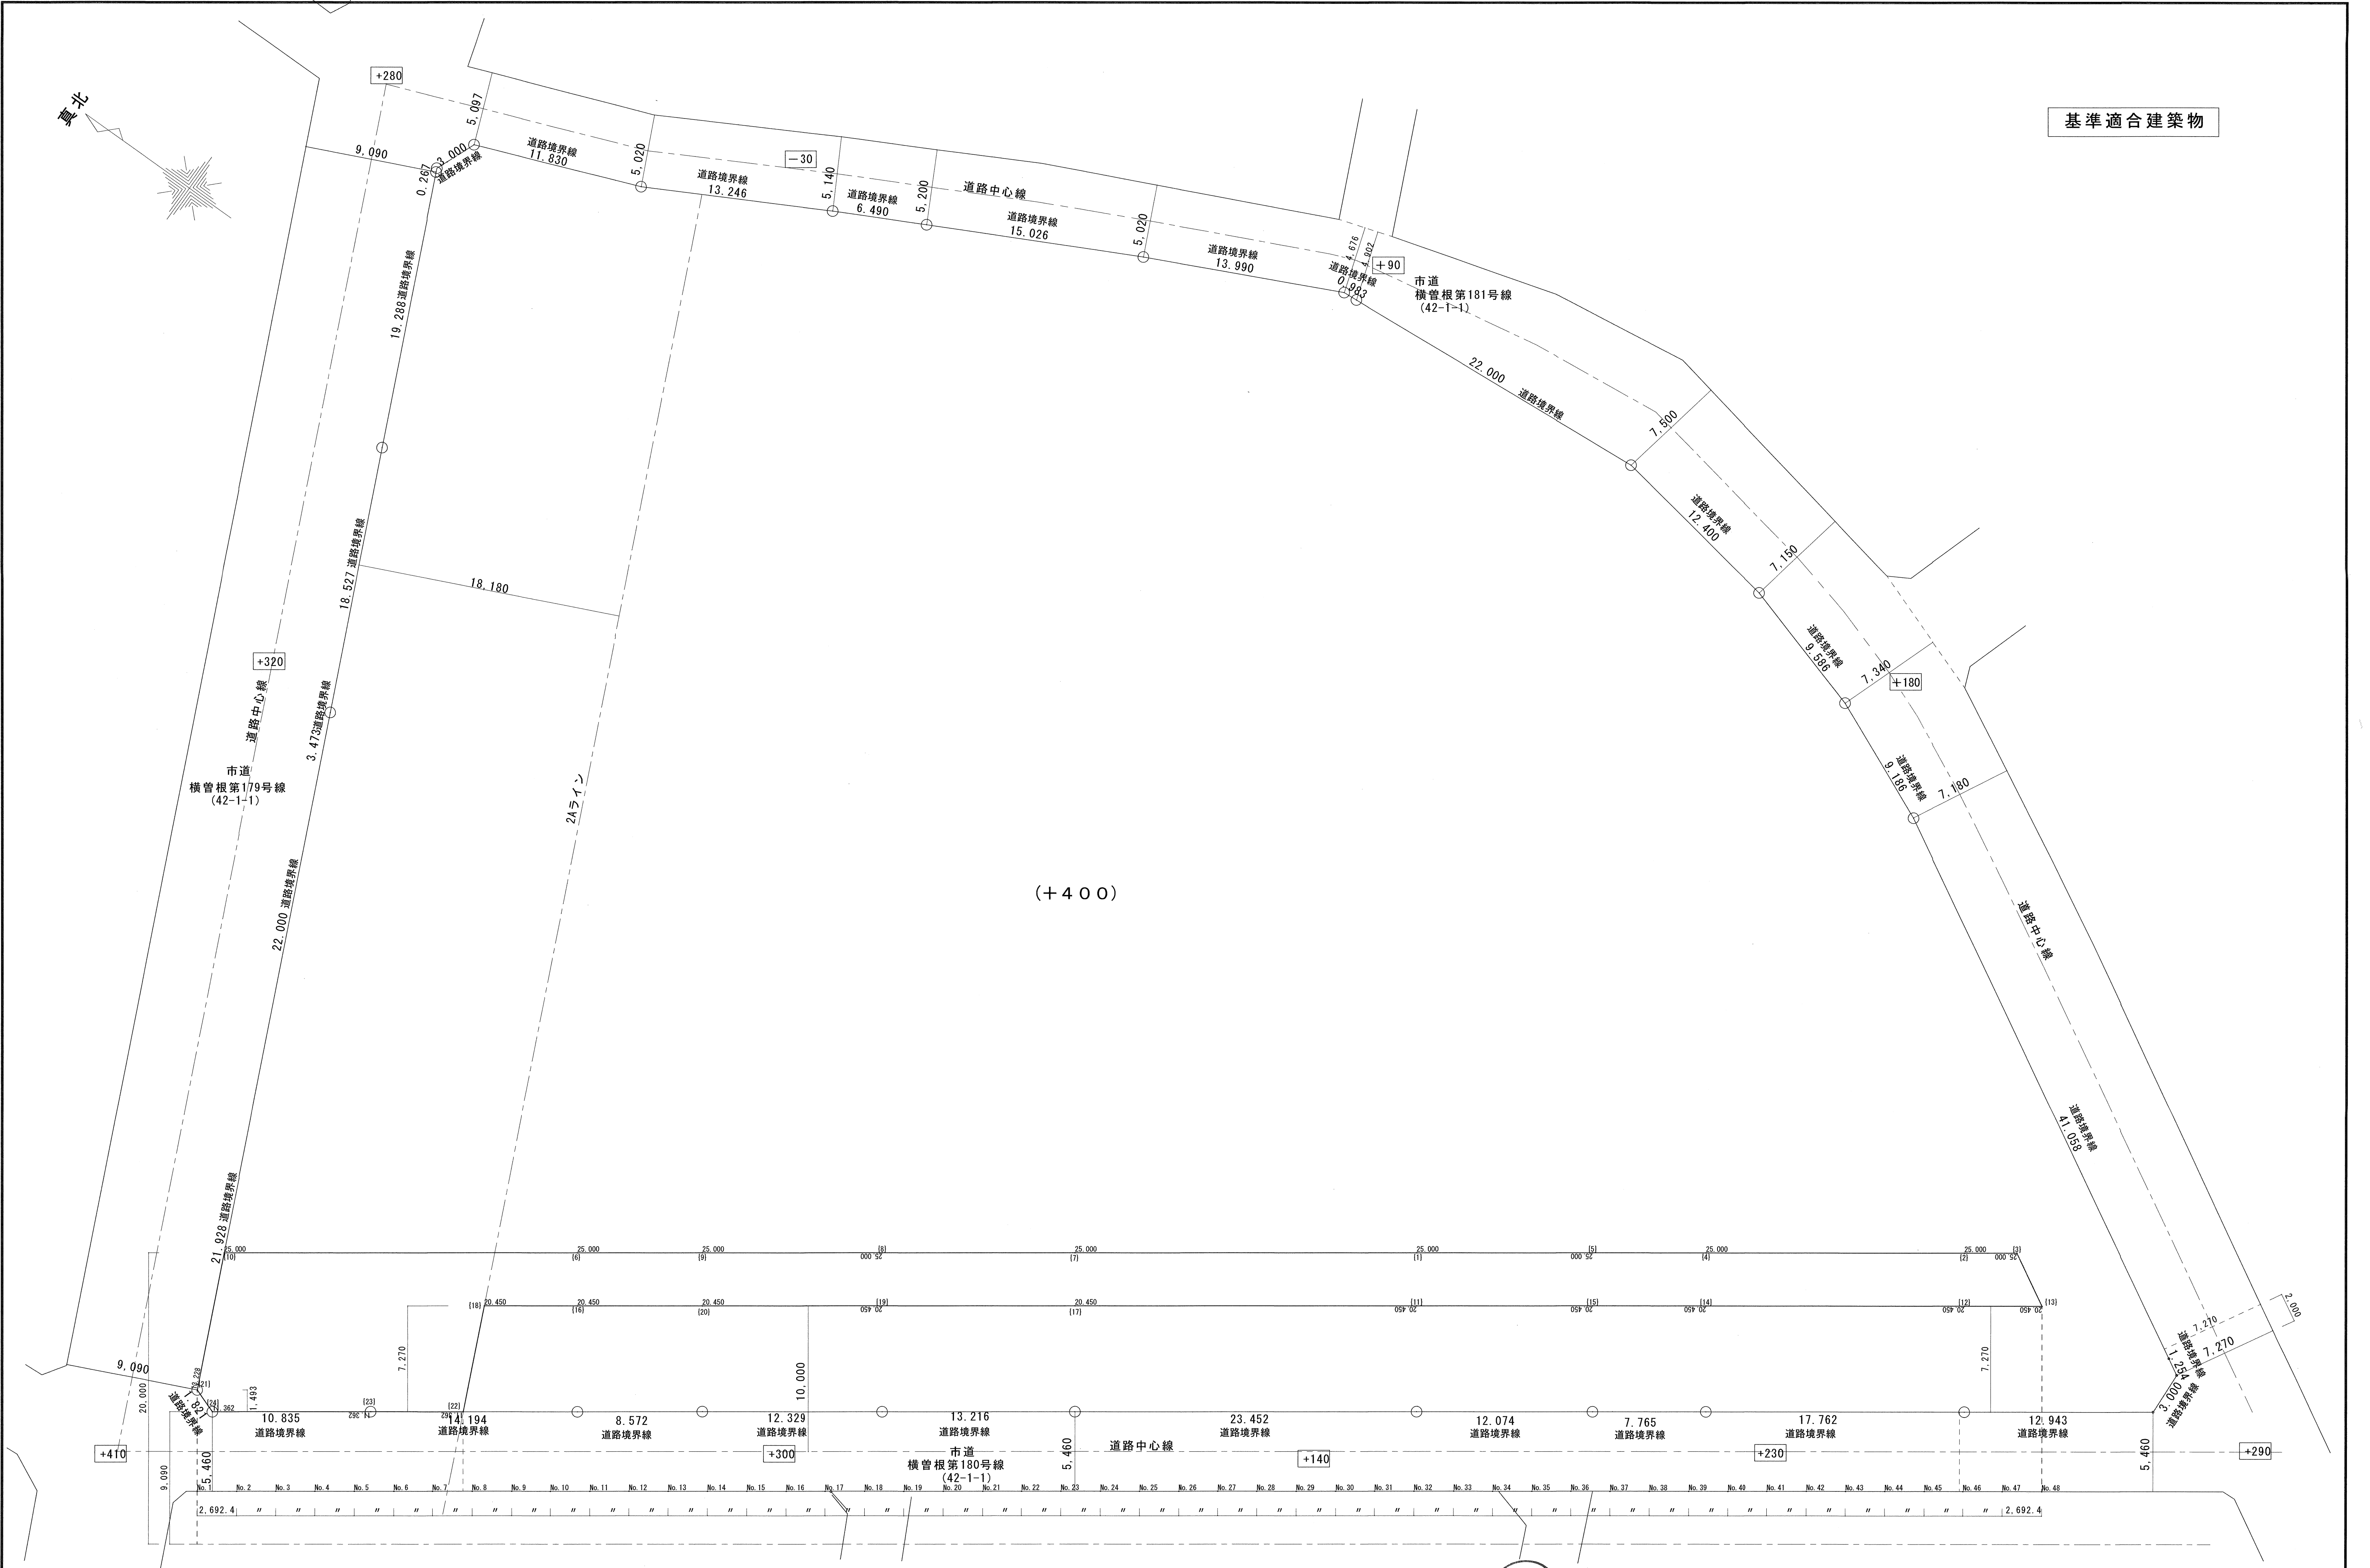TOTAL
NO



※建物高さは高低差260を含む

真北

(+400)

24ライン

市道
横曽根第179号線
(42-1-1)

市道
横曽根第181号線
(42-1-1)

市道
横曽根第180号線

川口市
- 7.1.31
建築課



































仲町小学校改築工事


































天空図5-2



























NO.
A-206-2

一級建築士事務所 (8) 1951号一級建築士 (大匠) 161139号
有限会社 サトウ設計 佐藤 啓智

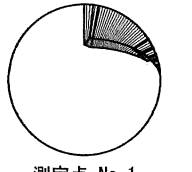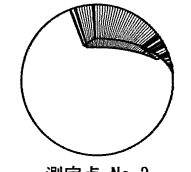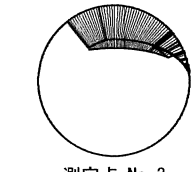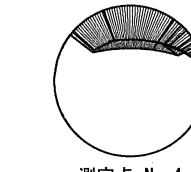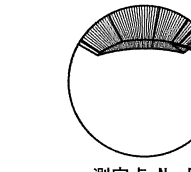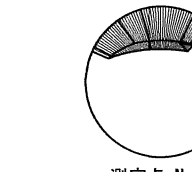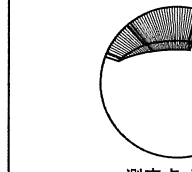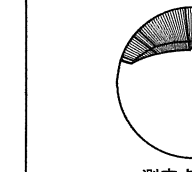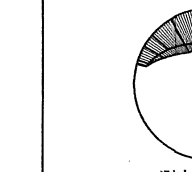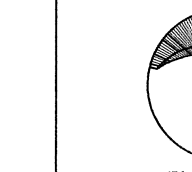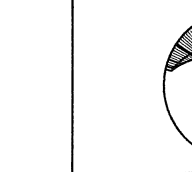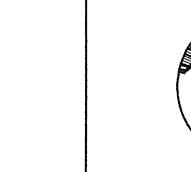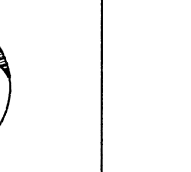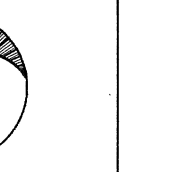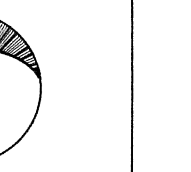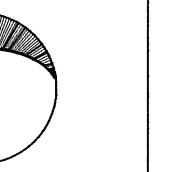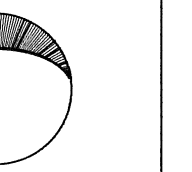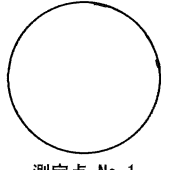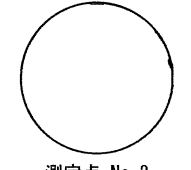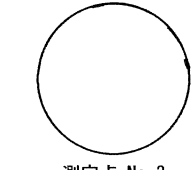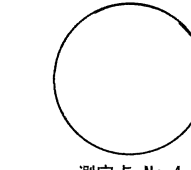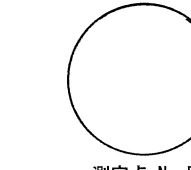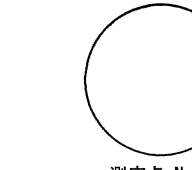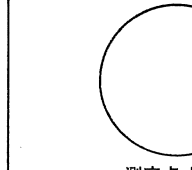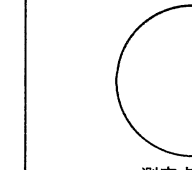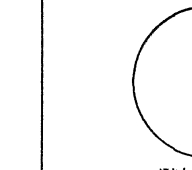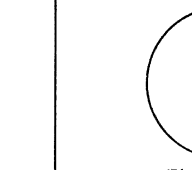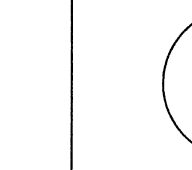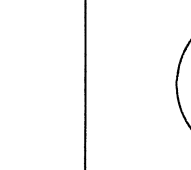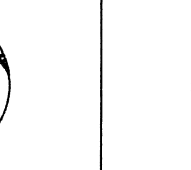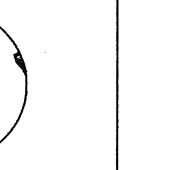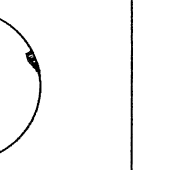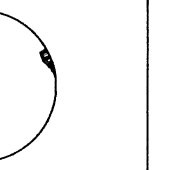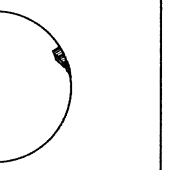
TOTAL
NO

測定点	N o . 1	N o . 2	N o . 3	N o . 4	N o . 5	N o . 6	N o . 7	N o . 8	N o . 9	N o . 1 0	N o . 1 1	N o . 1 2	N o . 1 3	N o . 1 4	N o . 1 5	N o . 1 6	N o . 1 7
基準適合建築物	 測定点 No.1 正射影 測定面高さ = 0.000 m 天空率 = 86.05 %	 測定点 No.2 正射影 測定面高さ = 0.000 m 天空率 = 81.36 %	 測定点 No.3 正射影 測定面高さ = 0.000 m 天空率 = 77.78 %	 測定点 No.4 正射影 測定面高さ = 0.000 m 天空率 = 75.38 %	 測定点 No.5 正射影 測定面高さ = 0.000 m 天空率 = 74.32 %	 測定点 No.6 正射影 測定面高さ = 0.000 m 天空率 = 74.04 %	 測定点 No.7 正射影 測定面高さ = 0.000 m 天空率 = 74.24 %	 測定点 No.8 正射影 測定面高さ = 0.000 m 天空率 = 74.57 %	 測定点 No.9 正射影 測定面高さ = 0.000 m 天空率 = 74.91 %	 測定点 No.10 正射影 測定面高さ = 0.000 m 天空率 = 75.25 %	 測定点 No.11 正射影 測定面高さ = 0.000 m 天空率 = 75.54 %	 測定点 No.12 正射影 測定面高さ = 0.000 m 天空率 = 75.77 %	 測定点 No.13 正射影 測定面高さ = 0.000 m 天空率 = 75.94 %	 測定点 No.14 正射影 測定面高さ = 0.000 m 天空率 = 76.07 %	 測定点 No.15 正射影 測定面高さ = 0.000 m 天空率 = 76.17 %	 測定点 No.16 正射影 測定面高さ = 0.000 m 天空率 = 76.24 %	 測定点 No.17 正射影 測定面高さ = 0.000 m 天空率 = 76.29 %
差分	△ 13.41	△ 17.95	△ 21.39	△ 23.66	△ 24.60	△ 24.76	△ 24.43	△ 23.95	△ 23.46	△ 22.94	△ 22.53	△ 22.27	△ 22.16	△ 22.15	△ 22.14	△ 22.08	△ 21.94
計画建築物	 測定点 No.1 正射影 測定面高さ = 0.000 m 天空率 = 99.46 %	 測定点 No.2 正射影 測定面高さ = 0.000 m 天空率 = 99.31 %	 測定点 No.3 正射影 測定面高さ = 0.000 m 天空率 = 99.17 %	 測定点 No.4 正射影 測定面高さ = 0.000 m 天空率 = 99.04 %	 測定点 No.5 正射影 測定面高さ = 0.000 m 天空率 = 98.92 %	 測定点 No.6 正射影 測定面高さ = 0.000 m 天空率 = 98.80 %	 測定点 No.7 正射影 測定面高さ = 0.000 m 天空率 = 98.67 %	 測定点 No.8 正射影 測定面高さ = 0.000 m 天空率 = 98.52 %	 測定点 No.9 正射影 測定面高さ = 0.000 m 天空率 = 98.37 %	 測定点 No.10 正射影 測定面高さ = 0.000 m 天空率 = 98.19 %	 測定点 No.11 正射影 測定面高さ = 0.000 m 天空率 = 98.07 %	 測定点 No.12 正射影 測定面高さ = 0.000 m 天空率 = 98.04 %	 測定点 No.13 正射影 測定面高さ = 0.000 m 天空率 = 98.10 %	 測定点 No.14 正射影 測定面高さ = 0.000 m 天空率 = 98.22 %	 測定点 No.15 正射影 測定面高さ = 0.000 m 天空率 = 98.31 %	 測定点 No.16 正射影 測定面高さ = 0.000 m 天空率 = 98.32 %	 測定点 No.17 正射影 測定面高さ = 0.000 m 天空率 = 98.23 %

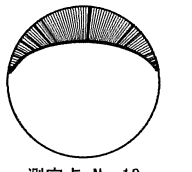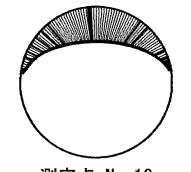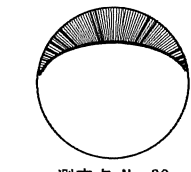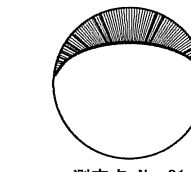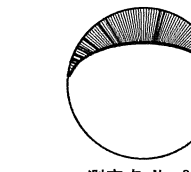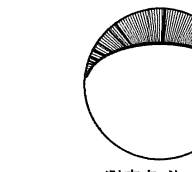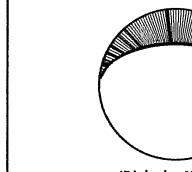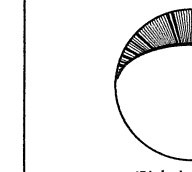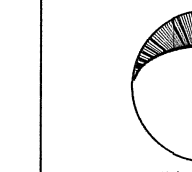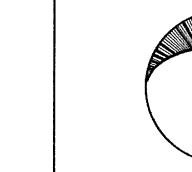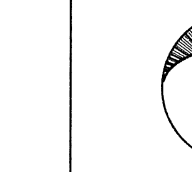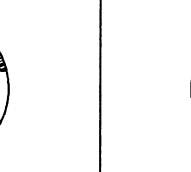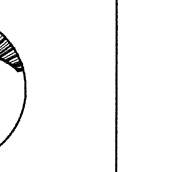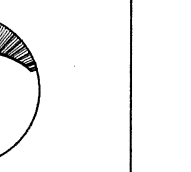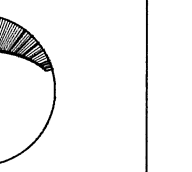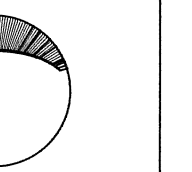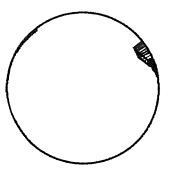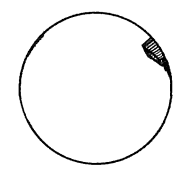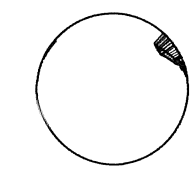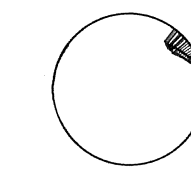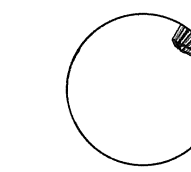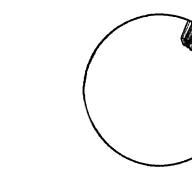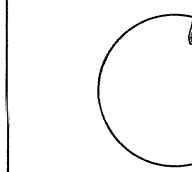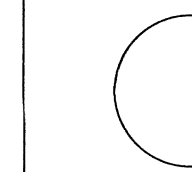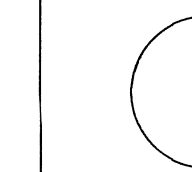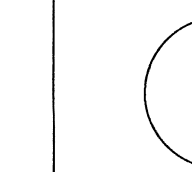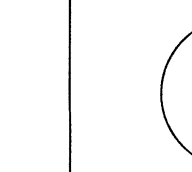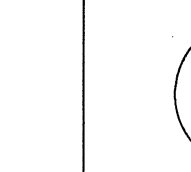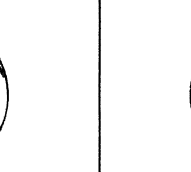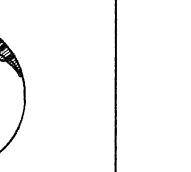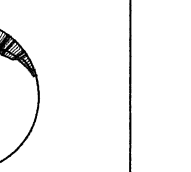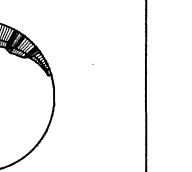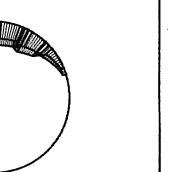測定点	N o . 1 8	N o . 1 9	N o . 2 0	N o . 2 1	N o . 2 2	N o . 2 3	N o . 2 4	N o . 2 5	N o . 2 6	N o . 2 7	N o . 2 8	N o . 2 9	N o . 3 0	N o . 3 1	N o . 3 2	N o . 3 3	N o . 3 4
基準適合建築物	 測定点 No.18 正射影 測定面高さ = 0.000 m 天空率 = 76.33 %	 測定点 No.19 正射影 測定面高さ = 0.000 m 天空率 = 76.37 %	 測定点 No.20 正射影 測定面高さ = 0.000 m 天空率 = 76.39 %	 測定点 No.21 正射影 測定面高さ = 0.000 m 天空率 = 76.42 %	 測定点 No.22 正射影 測定面高さ = 0.000 m 天空率 = 76.44 %	 測定点 No.23 正射影 測定面高さ = 0.000 m 天空率 = 76.46 %	 測定点 No.24 正射影 測定面高さ = 0.000 m 天空率 = 76.48 %	 測定点 No.25 正射影 測定面高さ = 0.000 m 天空率 = 76.49 %	 測定点 No.26 正射影 測定面高さ = 0.000 m 天空率 = 76.51 %	 測定点 No.27 正射影 測定面高さ = 0.000 m 天空率 = 76.53 %	 測定点 No.28 正射影 測定面高さ = 0.000 m 天空率 = 76.56 %	 測定点 No.29 正射影 測定面高さ = 0.000 m 天空率 = 76.58 %	 測定点 No.30 正射影 測定面高さ = 0.000 m 天空率 = 76.62 %	 測定点 No.31 正射影 測定面高さ = 0.000 m 天空率 = 76.65 %	 測定点 No.32 正射影 測定面高さ = 0.000 m 天空率 = 76.70 %	 測定点 No.33 正射影 測定面高さ = 0.000 m 天空率 = 76.75 %	 測定点 No.34 正射影 測定面高さ = 0.000 m 天空率 = 76.81 %
差分	△ 21.67	△ 21.25	△ 20.69	△ 19.91	△ 18.91	△ 17.66	△ 16.18	△ 14.54	△ 12.64	△ 10.67	△ 9.03	△ 7.82	△ 7.00	△ 6.54	△ 6.50	△ 6.71	△ 6.38
計画建築物	 測定点 No.18 正射影 測定面高さ = 0.000 m 天空率 = 98.00 %	 測定点 No.19 正射影 測定面高さ = 0.000 m 天空率 = 97.62 %	 測定点 No.20 正射影 測定面高さ = 0.000 m 天空率 = 97.08 %	 測定点 No.21 正射影 測定面高さ = 0.000 m 天空率 = 96.53 %	 測定点 No.22 正射影 測定面高さ = 0.000 m 天空率 = 95.35 %	 測定点 No.23 正射影 測定面高さ = 0.000 m 天空率 = 94.12 %	 測定点 No.24 正射影 測定面高さ = 0.000 m 天空率 = 92.66 %	 測定点 No.25 正射影 測定面高さ = 0.000 m 天空率 = 91.03 %	 測定点 No.26 正射影 測定面高さ = 0.000 m 天空率 = 89.15 %	 測定点 No.27 正射影 測定面高さ = 0.000 m 天空率 = 87.20 %	 測定点 No.28 正射影 測定面高さ = 0.000 m 天空率 = 85.59 %	 測定点 No.29 正射影 測定面高さ = 0.000 m 天空率 = 84.40 %	 測定点 No.30 正射影 測定面高さ = 0.000 m 天空率 = 83.62 %	 測定点 No.31 正射影 測定面高さ = 0.000 m 天空率 = 83.19 %	 測定点 No.32 正射影 測定面高さ = 0.000 m 天空率 = 83.20 %	 測定点 No.33 正射影 測定面高さ = 0.000 m 天空率 = 83.46 %	 測定点 No.34 正射影 測定面高さ = 0.000 m 天空率 = 83.19 %

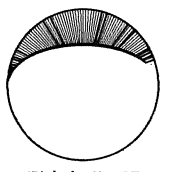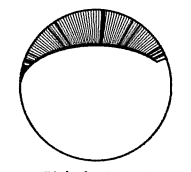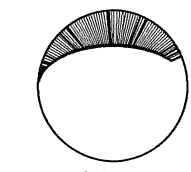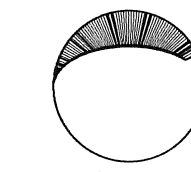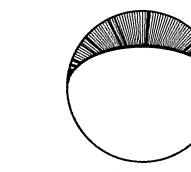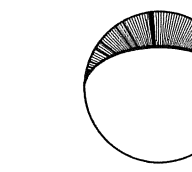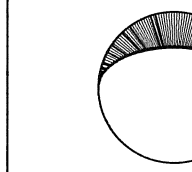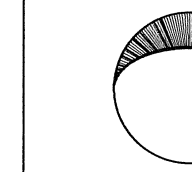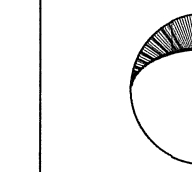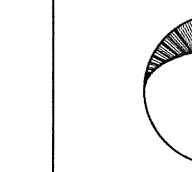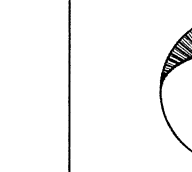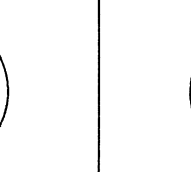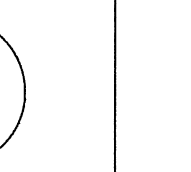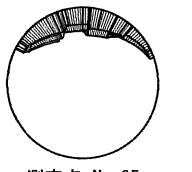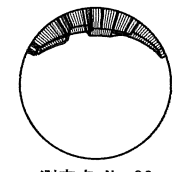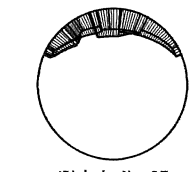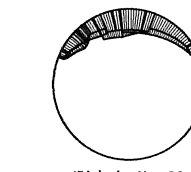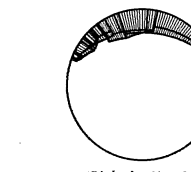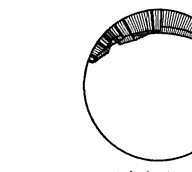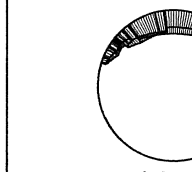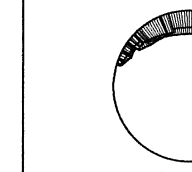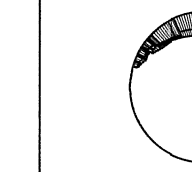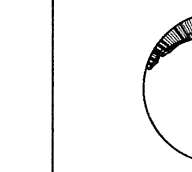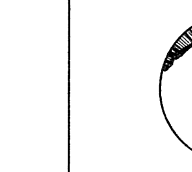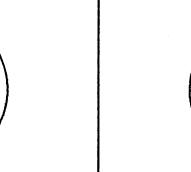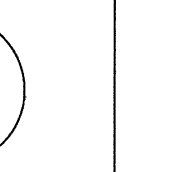測定点	N o . 3 5	N o . 3 6	N o . 3 7	N o . 3 8	N o . 3 9	N o . 4 0	N o . 4 1	N o . 4 2	N o . 4 3	N o . 4 4	N o . 4 5	N o . 4 6	N o . 4 7	N o . 4 8
基準適合建築物	 測定点 No.35 正射影 測定面高さ = 0.000 m 天空率 = 76.90 %	 測定点 No.36 正射影 測定面高さ = 0.000 m 天空率 = 77.00 %	 測定点 No.37 正射影 測定面高さ = 0.000 m 天空率 = 77.14 %	 測定点 No.38 正射影 測定面高さ = 0.000 m 天空率 = 77.31 %	 測定点 No.39 正射影 測定面高さ = 0.000 m 天空率 = 77.53 %	 測定点 No.40 正射影 測定面高さ = 0.000 m 天空率 = 77.64 %	 測定点 No.41 正射影 測定面高さ = 0.000 m 天空率 = 78.24 %	 測定点 No.42 正射影 測定面高さ = 0.000 m 天空率 = 78.80 %	 測定点 No.43 正射影 測定面高さ = 0.000 m 天空率 = 79.55 %	 測定点 No.44 正射影 測定面高さ = 0.000 m 天空率 = 80.57 %	 測定点 No.45 正射影 測定面高さ = 0.000 m 天空率 = 81.93 %	 測定点 No.46 正射影 測定面高さ = 0.000 m 天空率 = 83.69 %	 測定点 No.47 正射影 測定面高さ = 0.000 m 天空率 = 85.83 %	 測定点 No.48 正射影 測定面高さ = 0.000 m 天空率 = 88.21 %
差分	△ 6.16	△ 6.23	△ 6.31	△ 6.39	△ 6.45	△ 6.47	△ 6.45	△ 6.35	△ 6.18	△ 5.90	△ 5.52	△ 5.04	△ 4.48	△ 3.87
計画建築物	 測定点 No.35 正射影 測定面高さ = 0.000 m 天空率 = 83.06 %	 測定点 No.36 正射影 測定面高さ = 0.000 m 天空率 = 83.23 %	 測定点 No.37 正射影 測定面高さ = 0.000 m 天空率 = 83.45 %	 測定点 No.38 正射影 測定面高さ = 0.000 m 天空率 = 83.70 %	 測定点 No.39 正射影 測定面高さ = 0.000 m 天空率 = 83.98 %	 測定点 No.40 正射影 測定面高さ = 0.000 m 天空率 = 84.31 %	 測定点 No.41 正射影 測定面高さ = 0.000 m 天空率 = 84.69 %	 測定点 No.42 正射影 測定面高さ = 0.000 m 天空率 = 85.15 %	 測定点 No.43 正射影 測定面高さ = 0.000 m 天空率 = 85.73 %	 測定点 No.44 正射影 測定面高さ = 0.000 m 天空率 = 86.47 %	 測定点 No.45 正射影 測定面高さ = 0.000 m 天空率 = 87.45 %	 測定点 No.46 正射影 測定面高さ = 0.000 m 天空率 = 88.73 %	 測定点 No.47 正射影 測定面高さ = 0.000 m 天空率 = 90.31 %	 測定点 No.48 正射影 測定面高さ = 0.000 m 天空率 = 92.08 %

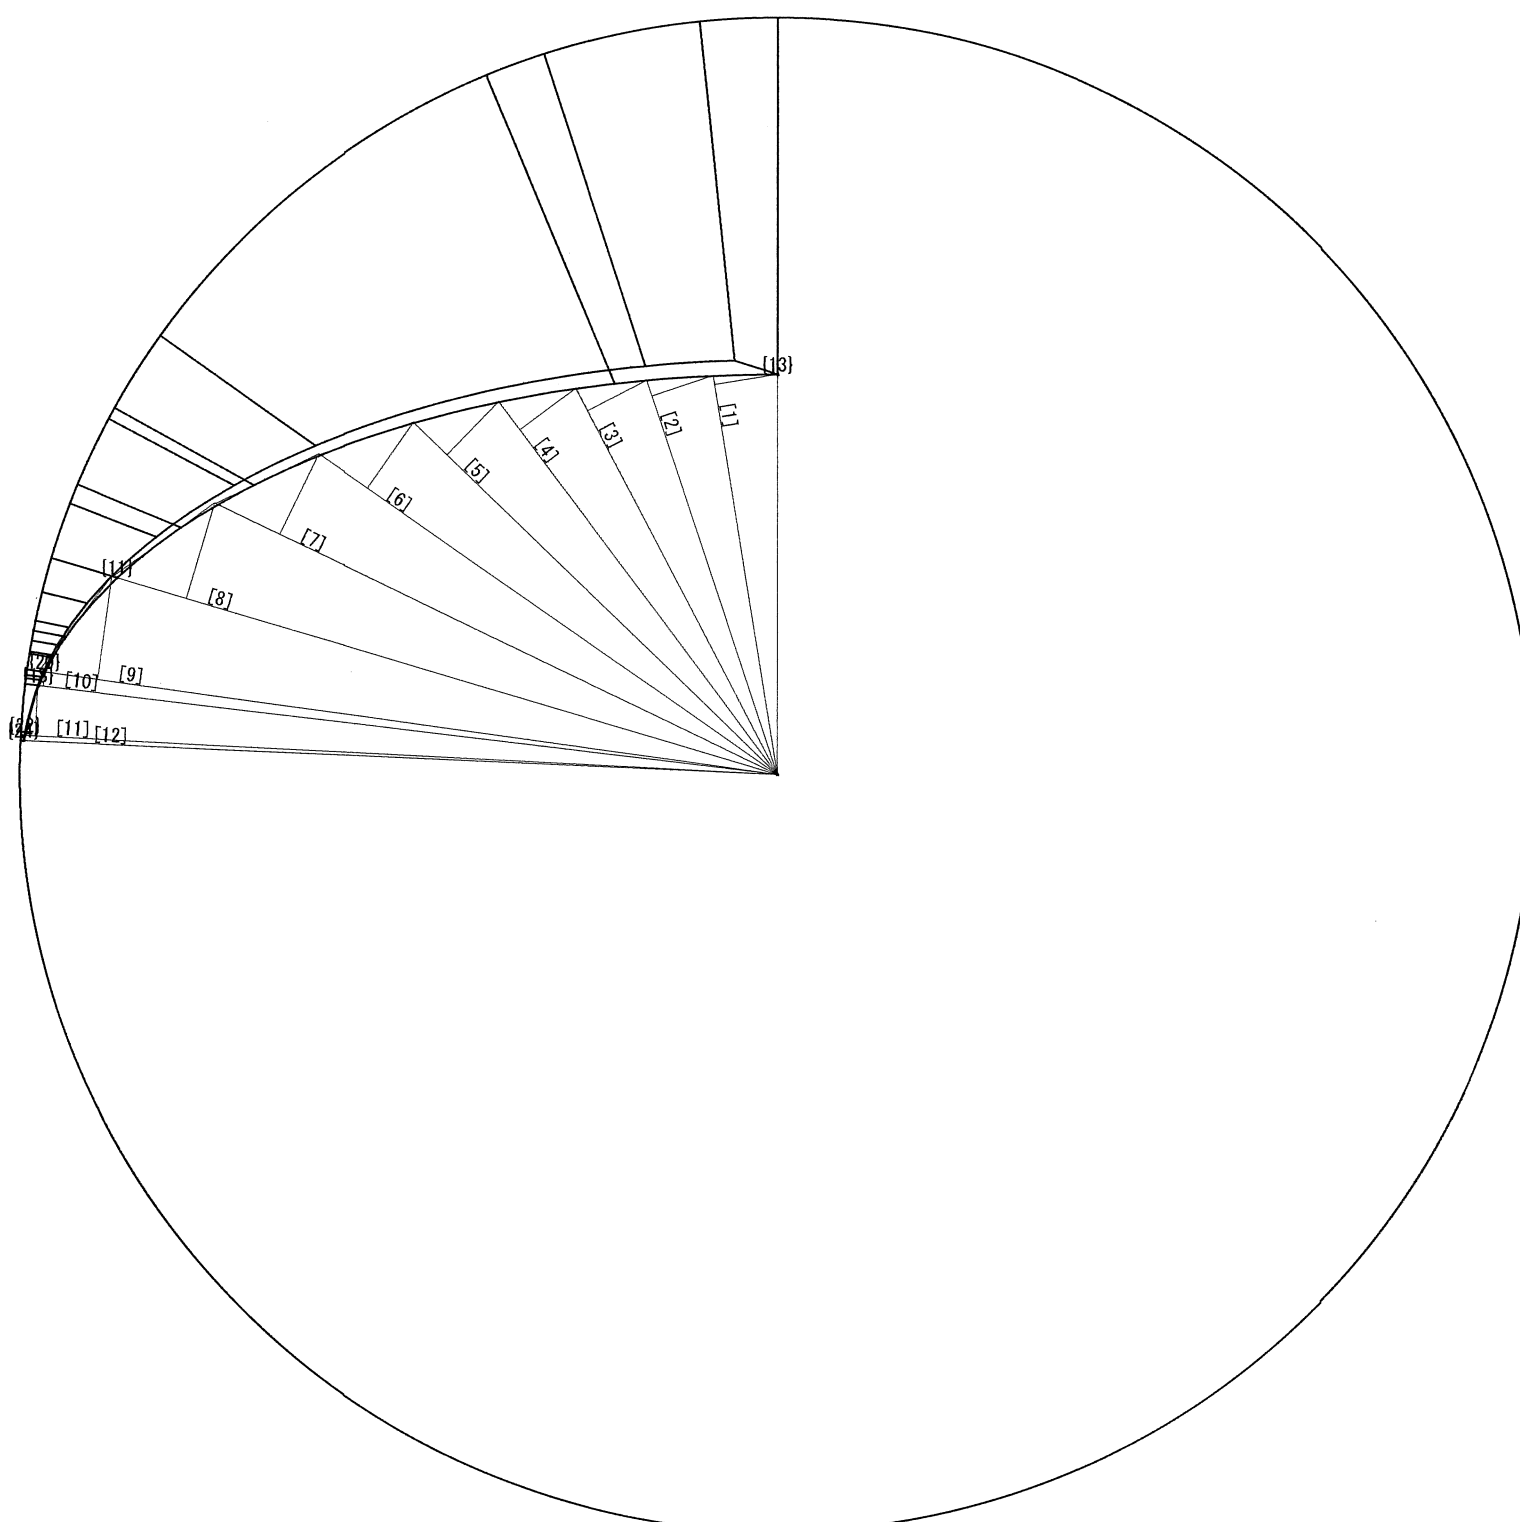基準適合建築物




測定点 No. 48
正射影 測定面高さ = 0.000 m
天空図半径 (R) = 100.000 (図寸mm)
【基準建築物】 三斜計算 最大分割角 = 10°

三斜計算 No.	底辺 (mm)	高さ (mm)	面積 (mm ²)
[1]	53.386	8.443	225.369
[2]	54.901	8.522	233.934
[3]	57.527	8.764	252.084
[4]	61.432	9.185	282.127
[5]	66.813	9.810	327.718
[6]	73.824	10.673	393.962
[7]	82.390	11.802	486.184
[8]	91.528	13.176	602.987
[9]	98.455	13.774	678.060
[10]	98.244	1.867	91.711
[11]	99.574	6.701	333.623
[12]	99.595	0.685	34.112
三斜面積合計			3941.871


扇形面積 (扇形中心角 = 87.508°) 7636.543
扇形面積 - 三斜面積合計 = 水平円射影面積 3694.672
No. 48 天空図円面積 31415.927
(31415.927 - 3694.672) / 31415.927 * 100 = 88.240
切り捨て 1
【基準建築物】 三斜計算 天空率 = 88.240 %

測定点 No. 48
正射影 測定面高さ = 0.000 m
建築物位置確認表 天空図半径 (R) = 100.000 (図寸mm)
【基準建築物】

位置 No.	距離 (実寸m)	高さ (実寸m)	方位角 (°)	仰角 (h) (°)	R*cos(h) (図寸mm)
[11]	44.752	20.450	163.474	24.559	90.954
[13]	12.730	20.450	90.000	58.098	52.847
[18]	107.644	20.450	173.288	10.757	98.243
[20]	92.780	20.450	172.113	12.430	97.656
[22]	108.451	11.362	177.114	5.981	99.456
[24]	125.623	11.362	177.598	5.168	99.593

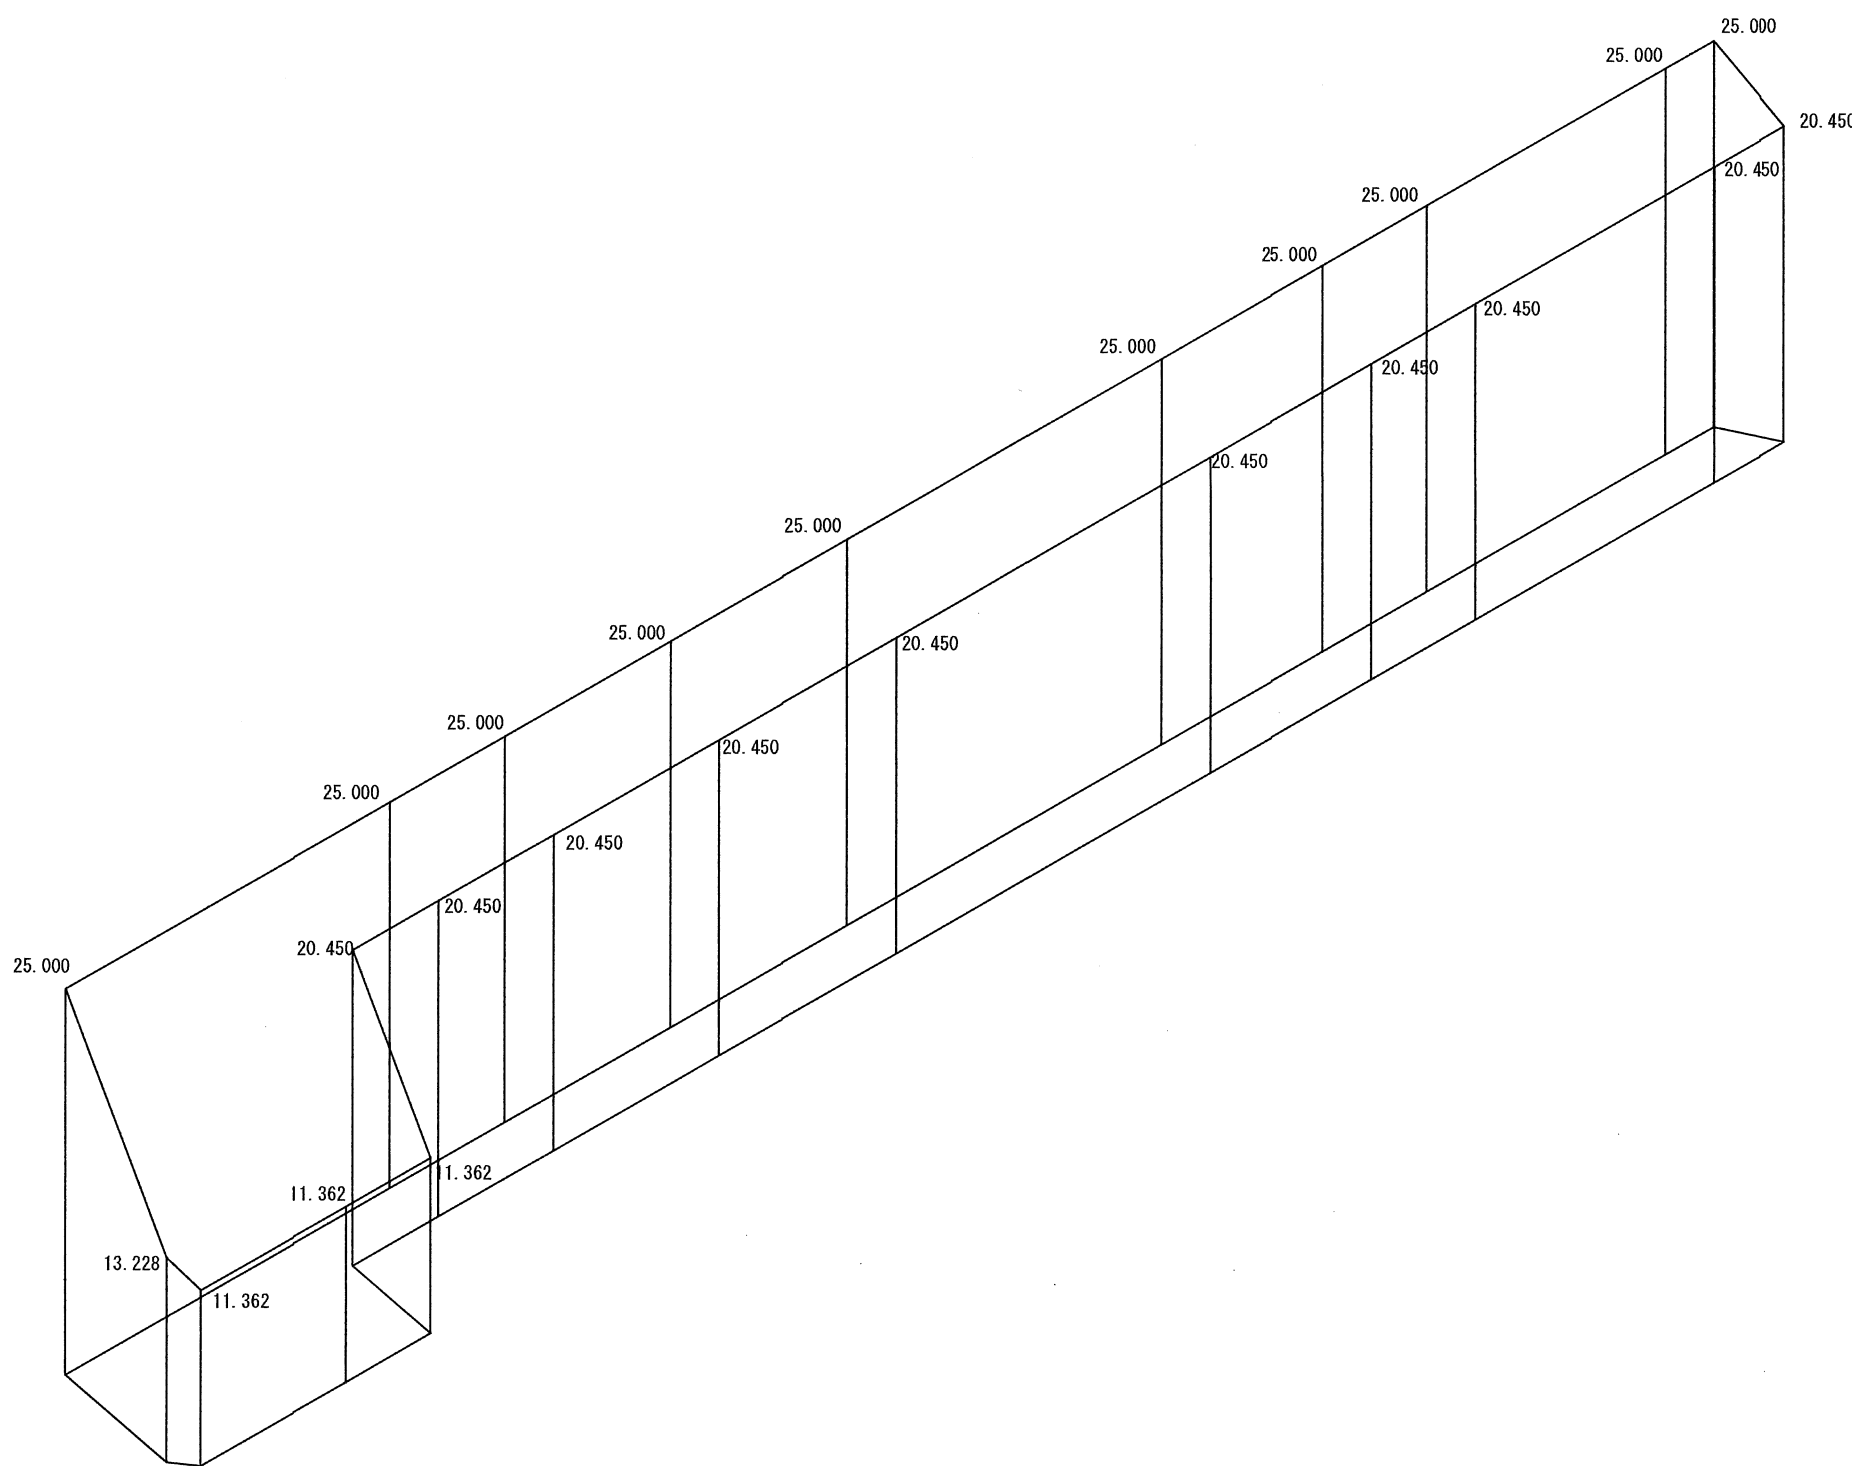

計画建築物

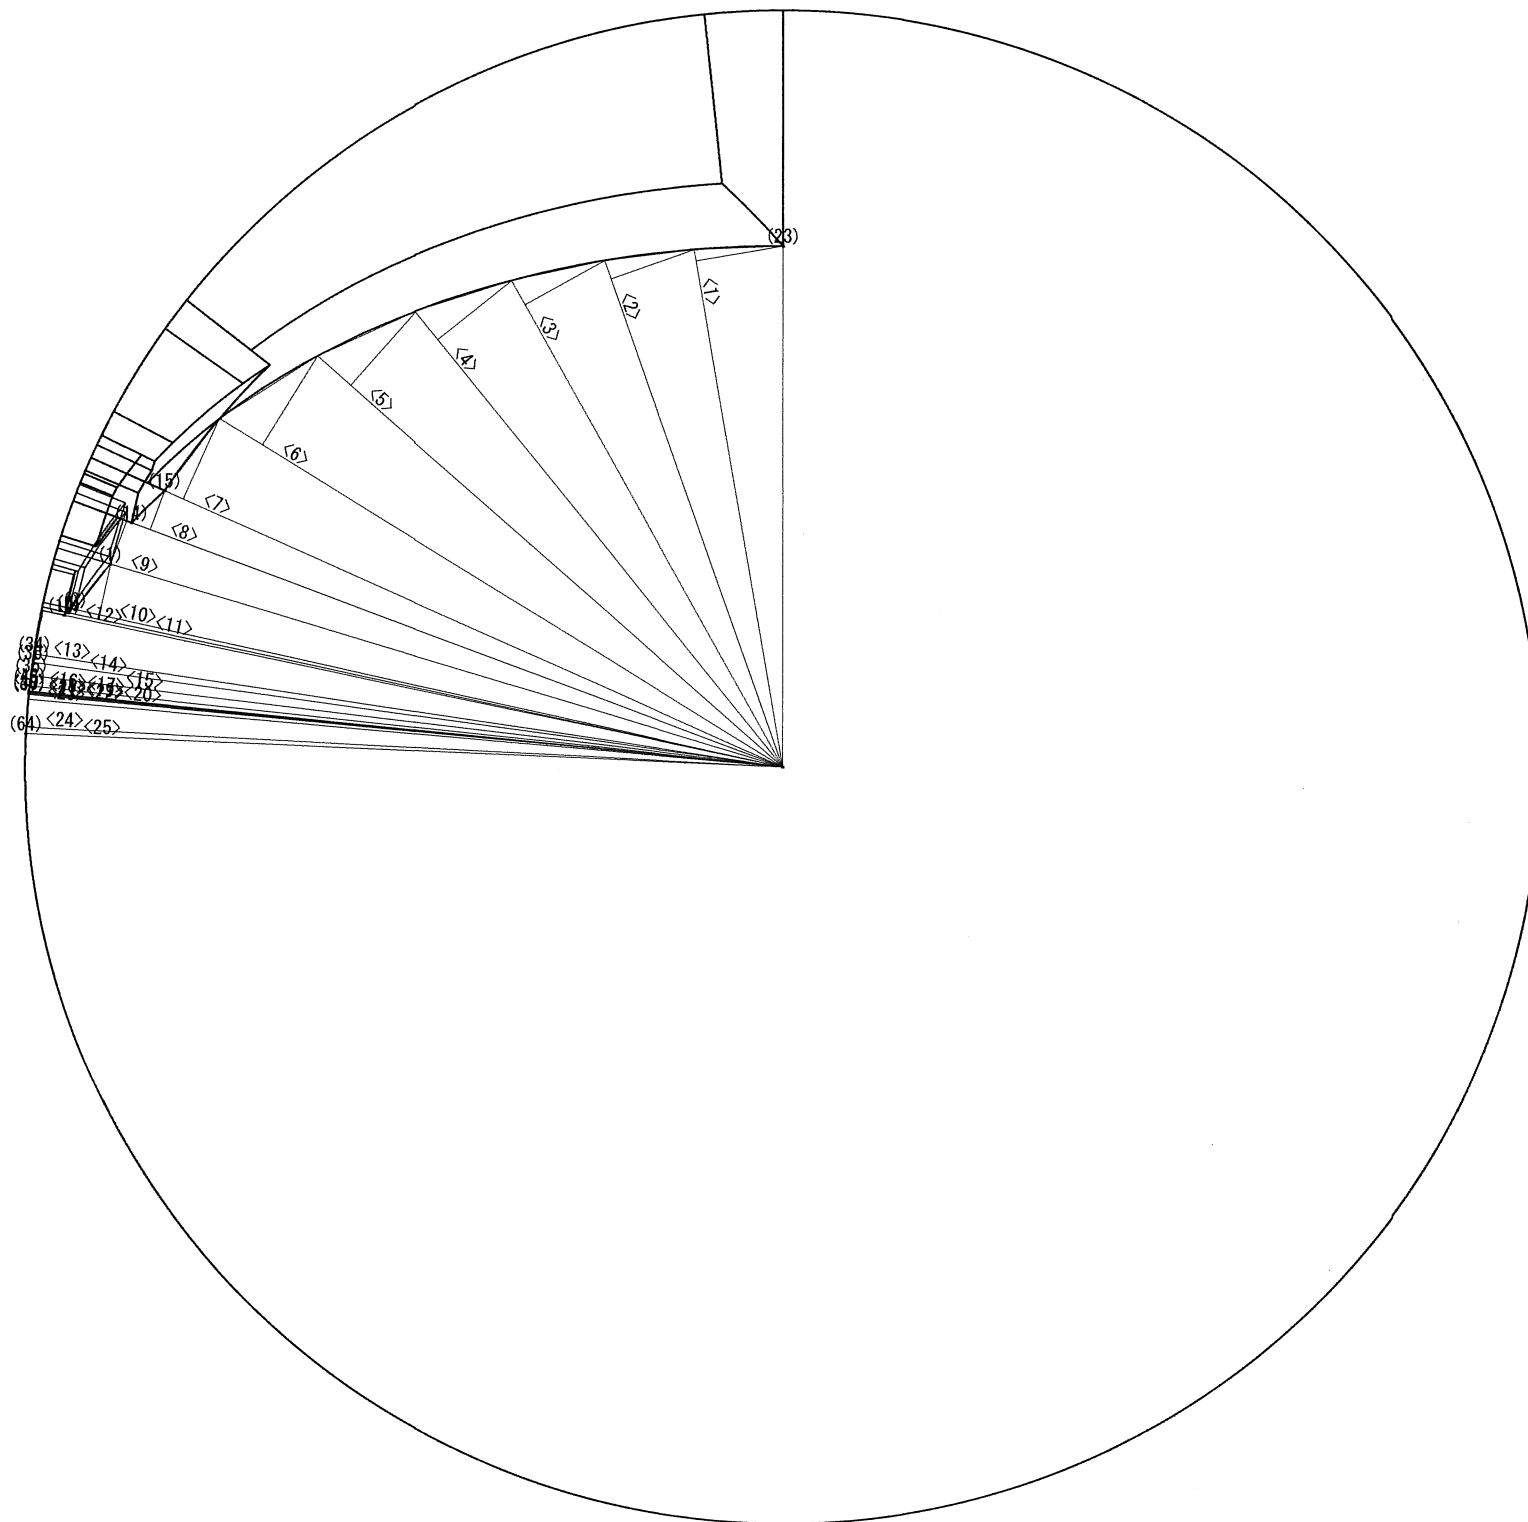

測定点 No. 48
正射影 測定面高さ = 0.000 m
天空図半径 (R) = 100.000 (図寸mm)
【計画建築物】 三斜計算 最大分割角 = 10°

三斜計算 No.	底辺 (mm)	高さ (mm)	面積 (mm ²)
<1>	69.367	11.616	402.883
<2>	70.938	11.704	415.129
<3>	73.584	11.969	440.363
<4>	77.306	12.415	479.876
<5>	82.027	13.044	534.980
<6>	87.473	13.840	605.313
<7>	89.381	11.637	520.063
<8>	91.815	5.509	252.904
<9>	92.973	6.088	283.009
<10>	95.679	6.885	329.374
<11>	96.429	0.603	29.073
<12>	96.896	0.456	22.092
<13>	99.999	5.835	291.747
<14>	99.999	1.063	54.346
<15>	99.923	1.773	88.581
<16>	99.982	1.346	67.287
<17>	99.982	0.023	1.149
<18>	99.984	0.666	33.294
<19>	99.984	0.091	4.549
<20>	99.976	0.124	6.198
<21>	99.975	0.121	6.048
<22>	99.983	0.125	6.248
<23>	99.984	0.632	31.594
<24>	99.998	3.723	186.146
<25>	99.999	0.824	41.199
三斜面積合計			5133.444

扇形面積 (扇形中心角 = 87.508°) 7636.533
扇形面積 - 三斜面積合計 = 水平円射影面積 2503.089
No. 48 天空図円面積 31415.926
(31415.926 - 2503.089) / 31415.926 * 100 = 92.032
切り捨て 1
【計画建築物】 三斜計算 天空率 = 92.032 %

測定点 No. 48
正射影 測定面高さ = 0.000 m
建築物位置確認表 天空図半径 (R) = 100.000 (図寸mm)
【計画建築物】

位置 No.	距離 (実寸m)	高さ (実寸m)	方位角 (°)	仰角 (h) (°)	R*cos(h) (図寸mm)
(1)	44.119	17.860	163.230	22.033	92.692
(2)	58.770	17.860	167.490	16.904	95.679
(6)	60.482	16.610	167.849	15.356	96.430
(10)	61.836	15.775	168.119	14.311	96.897
(14)	36.289	15.660	159.464	23.342	91.816
(15)	31.213	15.660	155.000	26.640	89.361
(23)	12.730	13.410	90.000	46.490	68.848
(34)	92.652	4.280	171.465	2.645	99.893
(35)	106.072	4.160	173.107	2.246	99.923
(36)	92.506	4.160	172.089	2.575	99.899
(37)	123.466	2.710	174.461	1.257	99.976
(38)	123.454	2.710	174.397	1.258	99.976
(40)	125.448	2.710	174.326	1.238	99.977
(43)	107.748	2.000	173.892	1.063	99.983
(64)	125.623	0.260	177.508	0.119	100.000

